

VMS 5 - DURING WORKS

BEDFORD ROAD
200M SOUTH EAST OF GREAT RYRIE STREET

BEDFORD RD CLOSED AHEAD	TRUCKS MUST DETOUR VIA GT RYRIE ST
--------------------------------------	---

VMS 6 - DURING WORKS

BEDFORD ROAD
AT GREAT RYRIE STREET INTERSECTION

BEDFORD RD CLOSED AHEAD	TRUCKS MUST DETOUR ←
--------------------------------------	-----------------------------------

VMS 7 - DURING WORKS



WANTRINA ROAD
200M SOUTH OF REILLY STREET

BEDFORD ROAD CLOSED	TRUCKS MUST DETOUR VIA REILLY ST
---	---

VMS 8 - DURING WORKS

WANTRINA ROAD
AT REILLY STREET INTERSECTION

BEDFORD ROAD CLOSED	TRUCKS MUST DETOUR →
---	-----------------------------------

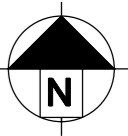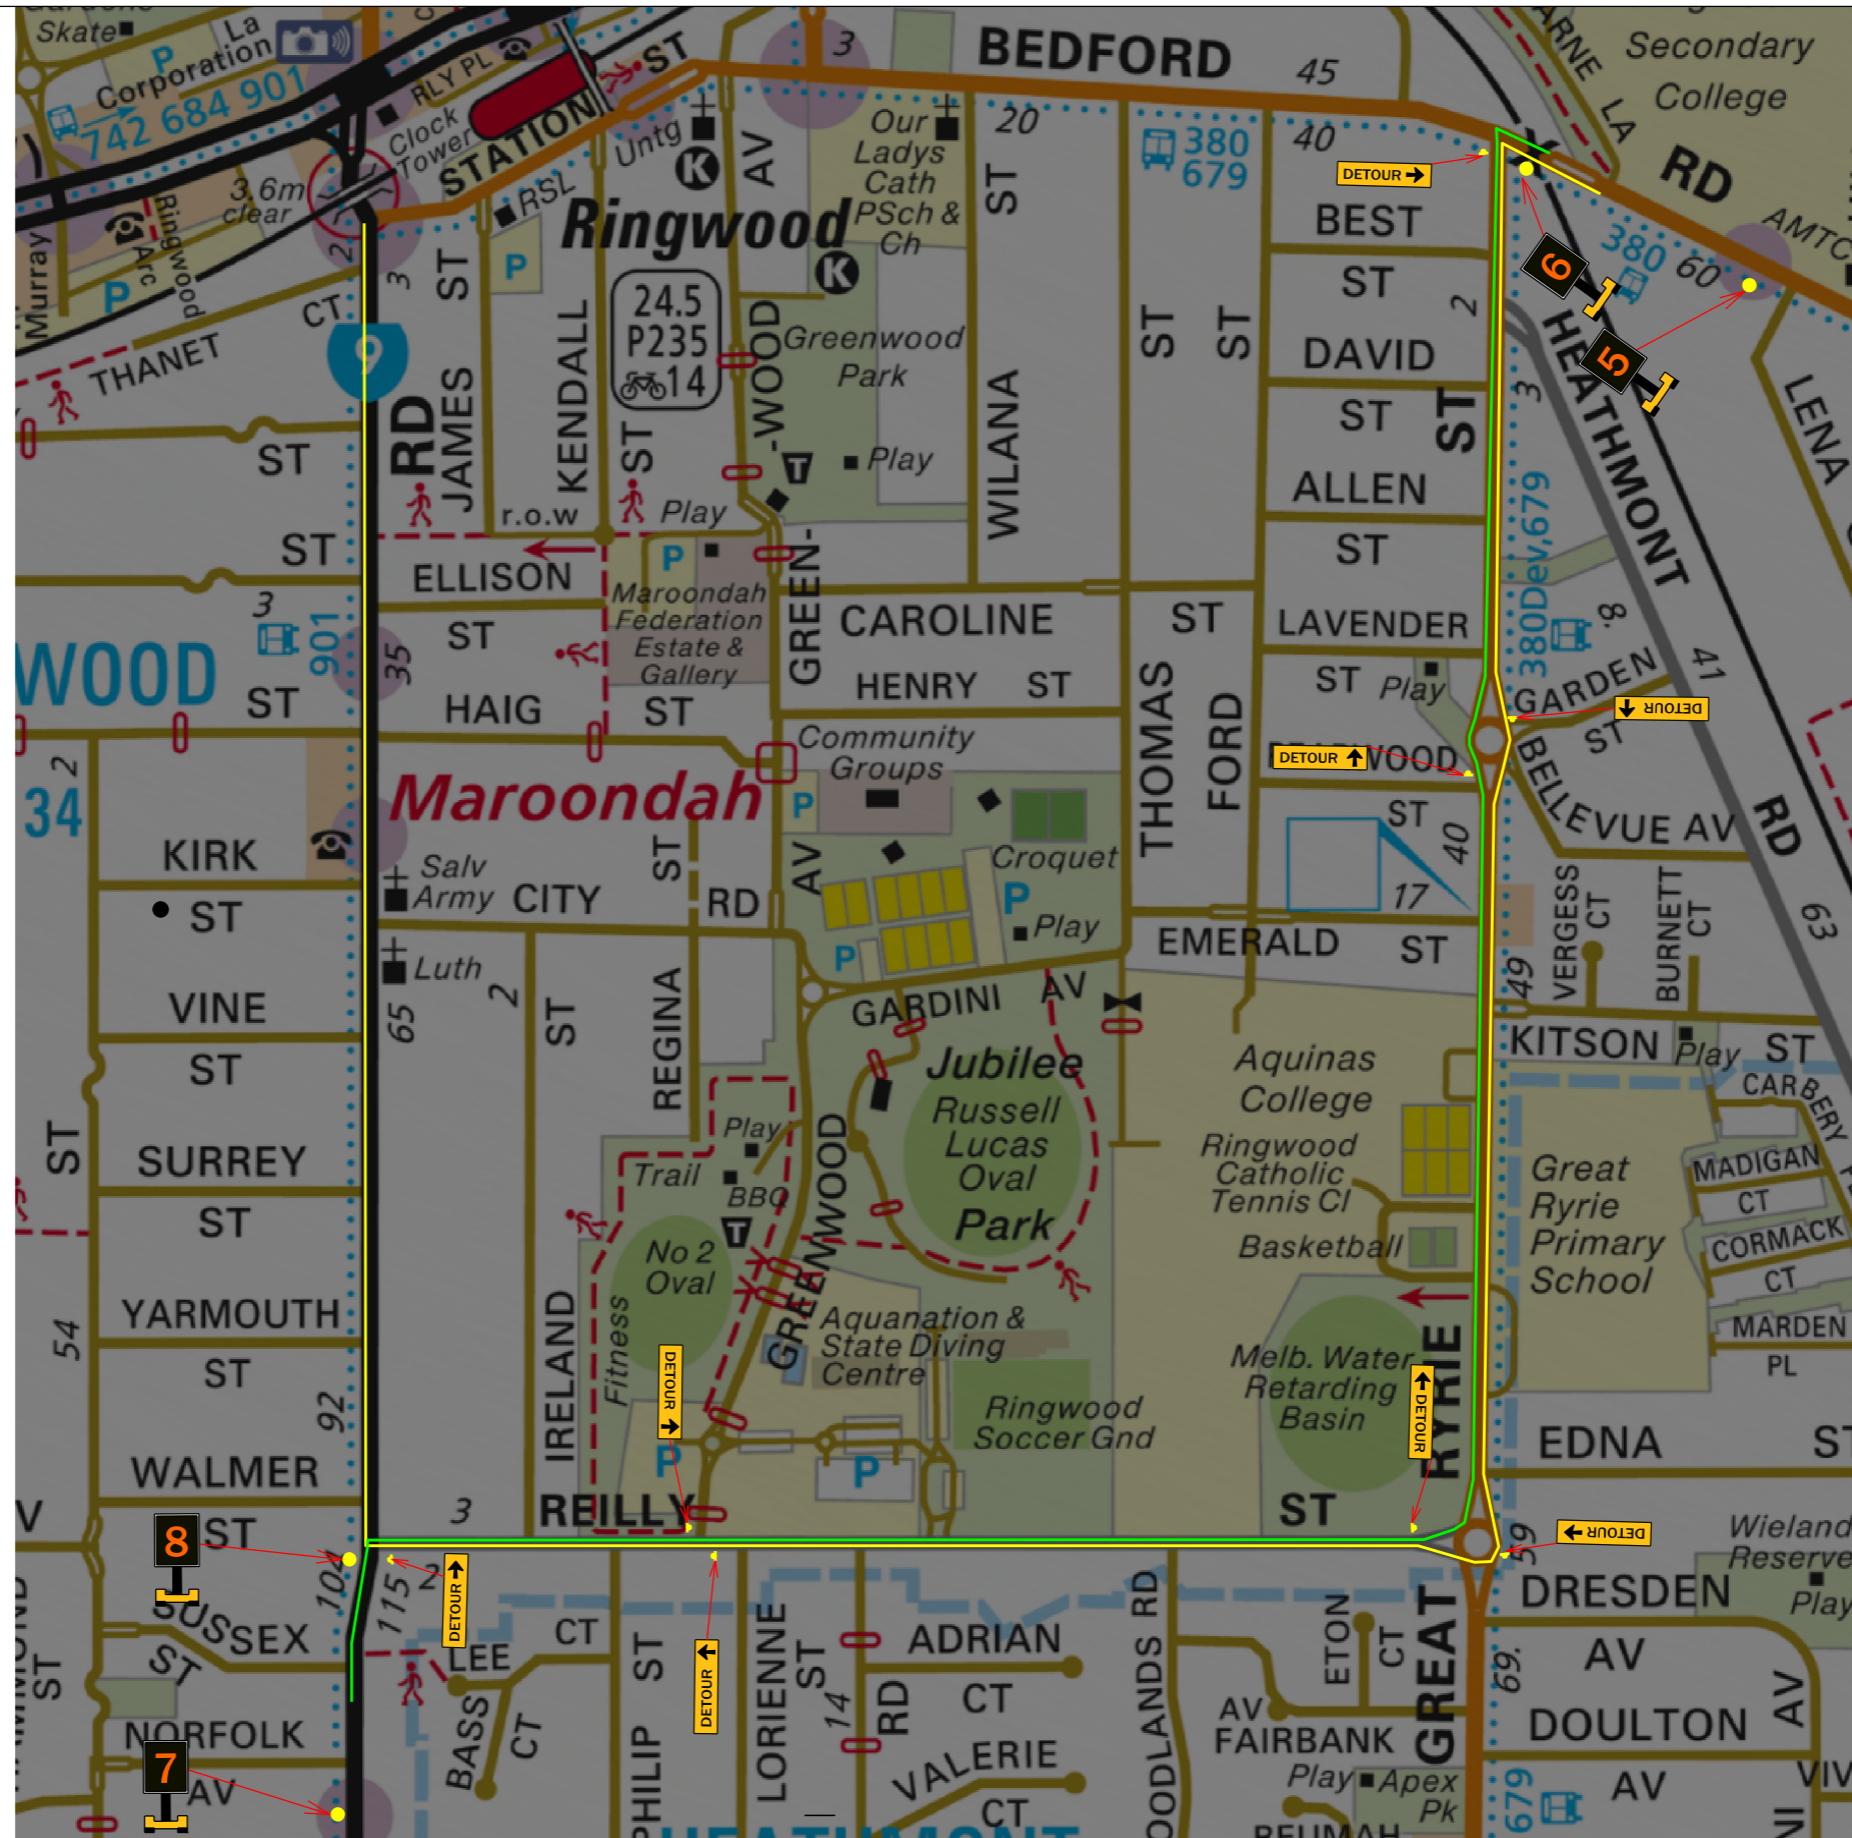

ISSUE	DATE	AMENDMENTS	BY
A	31.10.24	SECOND ISSUE	AP
A	24.10.24	INITIAL ISSUE	AP


 • Traffic Planning • Transport Planning
 • Traffic Engineering • Road Safety
 SUITE 2.03, 789 TOORAK ROAD
 HAWTHORN EAST, VIC, 3123
 P: +613 9804 3610
 W: obrientraffic.com

DESIGNED BY: W.NORMAN	DATE: 31/10/2024
ENGINEER: A.PLATKOWSKI	SHEET NO: 4 OF 4
DRAWING NO: 26092TGS4	JOB NO: 26092
	SCALE: NTS
Hor. Scale	ORIGINAL: ISSUE:
Ver.	A3 B

1 BEDFORD ROAD, RINGWOOD

BEDFORD ROAD CLOSURE - TRUCK DETOUR