




WARNING
 BEWARE OF UNDERGROUND SERVICES
 THE LOCATION OF EXISTING UNDERGROUND SERVICES ARE APPROXIMATE ONLY AND THEIR EXACT POSITION SHOULD BE PROVEN ON SITE. NO GUARANTEE IS GIVEN THAT ALL EXISTING SERVICES ARE SHOWN.

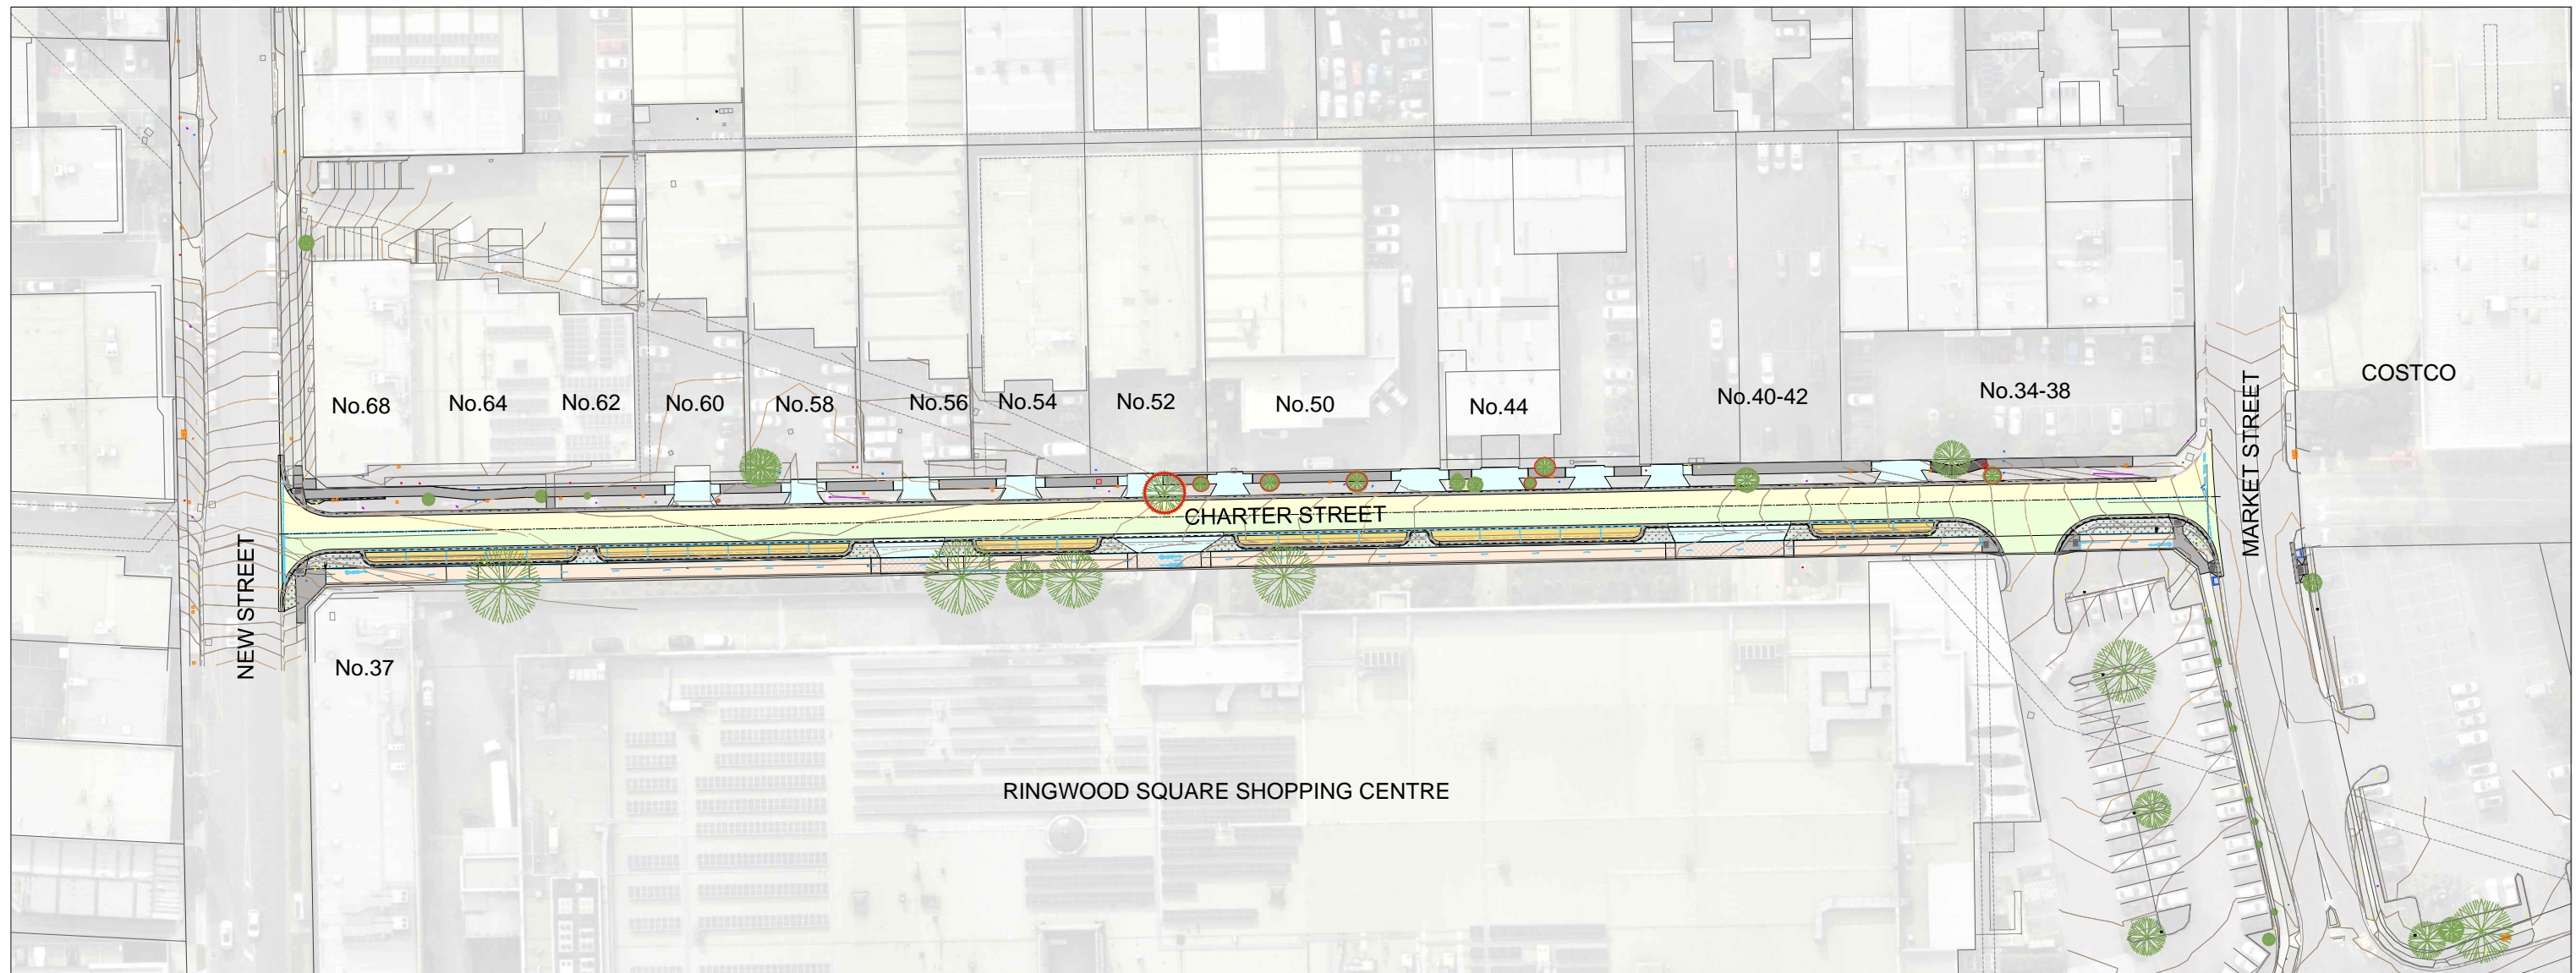

OVERALL PLAN



VER	DESCRIPTION	DATE
A21	FUNCTIONAL DESIGN - ISSUED FOR REVIEW	02-05-2024

CONSULTANT ENGINEER

PROCIVIL
 CONSULTING ENGINEERING

Specialist Civil Engineering Design Consultants

PROCIVIL CONSULTING PTY LTD
 PO BOX 164, RINGWOOD VIC 3134
 P: (03) 8644 6834
 E: info@procivil.com.au
 www.procivil.com.au

CHARTERED AND REGISTERED PROFESSIONAL ENGINEER VICTORIA
CHRIS PROCTOR (RPEV REGISTRATION No. 0005606)

ORIENTATION

OR AS SHOWN

ORIGINAL SCALE & SHEET SIZE
 AS SHOWN @ A1

HEIGHT DATUM
 AHD

COORDINATE DATUM
 MGA 94 ZONE 55

SURVEY DATE
 17-07-2018

AERIAL IMAGE DATE
 28-06-2022

LOCAL GOVERNMENT AREA
CITY OF MAROONDAH

CLIENT

CLIENT PROJECT MANAGER / CONTACT
 DOUG SMITH | MAROONDAH CITY COUNCIL

FUNCTIONAL DESIGN

ROAD AND CAR PARK UPGRADE WORKS

CHARTER STREET, RINGWOOD

OVERALL PLAN

PROJECT No.	PC18003
SHEET No.	02 OF 18
VERSION	A21
DWG No.	PC18003 - 02 A21