

ROAD AND DRAINAGE RECONSTRUCTION WORKS

HOLLOWAY ROAD, CROYDON NORTH, VIC 3136




WARNING
BEWARE UNDERGROUND SERVICES
THE LOCATIONS OF SERVICES ARE APPROXIMATE ONLY AND THEIR EXACT POSITION SHOULD BE PROVEN ON SITE. NO GUARANTEE IS GIVEN THAT ALL EXISTING SERVICES ARE SHOWN

DRAWING REGISTER

DRAWING NO	DRAWING TITLE
C001	TITLE SHEET AND OVERALL PLAN
C002 - C012	STAKEHOLDER CONSULTATION PLAN
C013 - C016	TYPICAL SECTIONS



CONTINUED ON PLAN BELOW

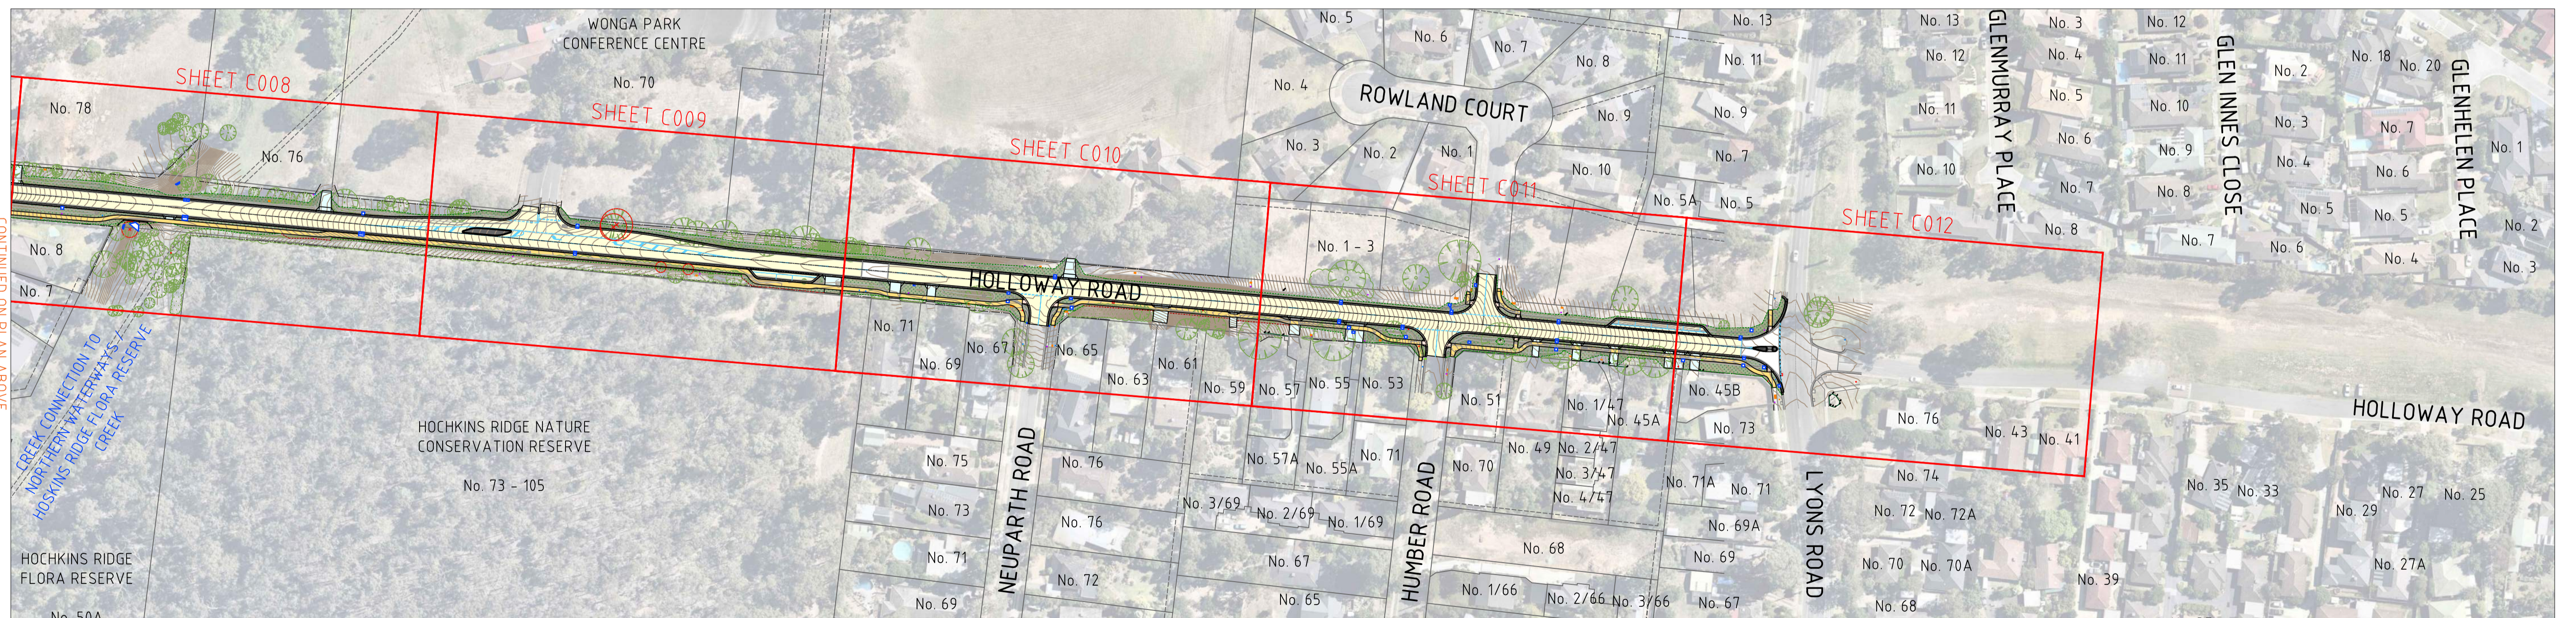

CONTINUED ON PLAN ABOVE

OVERALL PLAN
SCALE 0 12.5 25.0 37.5 50.0 62.5 METRES

STAKEHOLDER CONSULTATION
NOT FOR CONSTRUCTION

REV	DESCRIPTION	DATE	INIT	APP	DATE	INIT	APP
SC1	STAKEHOLDER CONSULTATION PLAN	20-11-2024	KC	KC			

THIS DRAWING IS COPYRIGHT TO FMG ENGINEERING. NO PART OF THIS DRAWING, INCLUDING THE WHOLE OR PART, SHALL BE USED FOR ANY PURPOSE OR SITE OTHER THAN WHICH IT WAS PREPARED, NOR BY ANY THIRD PARTY, WITHOUT THE PRIOR WRITTEN CONSENT OF FMG ENGINEERING.

CONTRACTORS MUST SET OUT ALL WORK AND VERIFY ALL CONDITIONS, LEVELS AND DIMENSIONS ON SITE PRIOR TO COMMENCEMENT OF ANY WORK OR MAKING OF ANY SHOP DRAWINGS WHICH MUST BE SUBMITTED AND APPROVED PRIOR TO ANY MANUFACTURE.

ALL WORK MUST BE EXECUTED IN ACCORDANCE WITH THE RULES, REGULATIONS, BY LAWS AND REQUIREMENTS OF ALL AUTHORITIES HAVING JURISDICTION OVER ANY PART OF THE WORK.

ELECTRONIC COPIES OF THIS DRAWING ARE NOT TO BE USED FOR DIMENSIONAL SETOUT.

CLIENT

Maroondah City Council

ORIENTATION

OR AS SHOWN

HEIGHT DATUM
AHD

COORDINATE DATUM
MGA 20 ZONE 55

SURVEY DATE
NOVEMBER 2023

AERIAL IMAGE DATE
12-02-2022

ENGINEERING FORWARD THINKING

2 Domville Ave, Hawthorn VIC 3122

fmgeengineering.com.au | P 1300 975 878 | ABN 58 083 071 185

ISO 9001 Quality Management System | ISO 45001 OH&S Management System

CLIENT
MAROONDAH CITY COUNCIL

PROJECT TITLE
ROAD AND DRAINAGE RECONSTRUCTION WORKS

SITE ADDRESS
HOLLOWAY ROAD
CROYDON NORTH, VIC, 3136

DRAWING TITLE
TITLE SHEET AND OVERALL PLAN


DESIGNED	DRAWN	NO. OF SHEETS	DATE STARTED	REV.
-	EW	16	20.11.2024	
CHECKED	KC			
SCALE	1:1,250@A1			
SITE ID & JOB NO.	S65864-287037			
DRAWING NO.	C001			SC1

STAKEHOLDER CONSULTATION LEGEND

- ASPHALT ROAD PAVEMENT
- CONCRETE FOOTPATH
- VEHICLE CROSSING REINSTATEMENT
- TOPSOIL & SEED REINSTATEMENT
- CONCRETE KERB AND CHANNEL
- NEW DRAINAGE PIT
- CONCRETE PEDESTRIAN CROSSING RAMP
- EXISTING CONTOUR MAJOR (1.0m)
- EXISTING CONTOUR MINOR (0.20m)



WARNING
BEWARE UNDERGROUND SERVICES
THE LOCATIONS OF SERVICES ARE APPROXIMATE ONLY AND THEIR EXACT POSITION SHOULD BE PROVEN ON SITE. NO GUARANTEE IS GIVEN THAT ALL EXISTING SERVICES ARE SHOWN

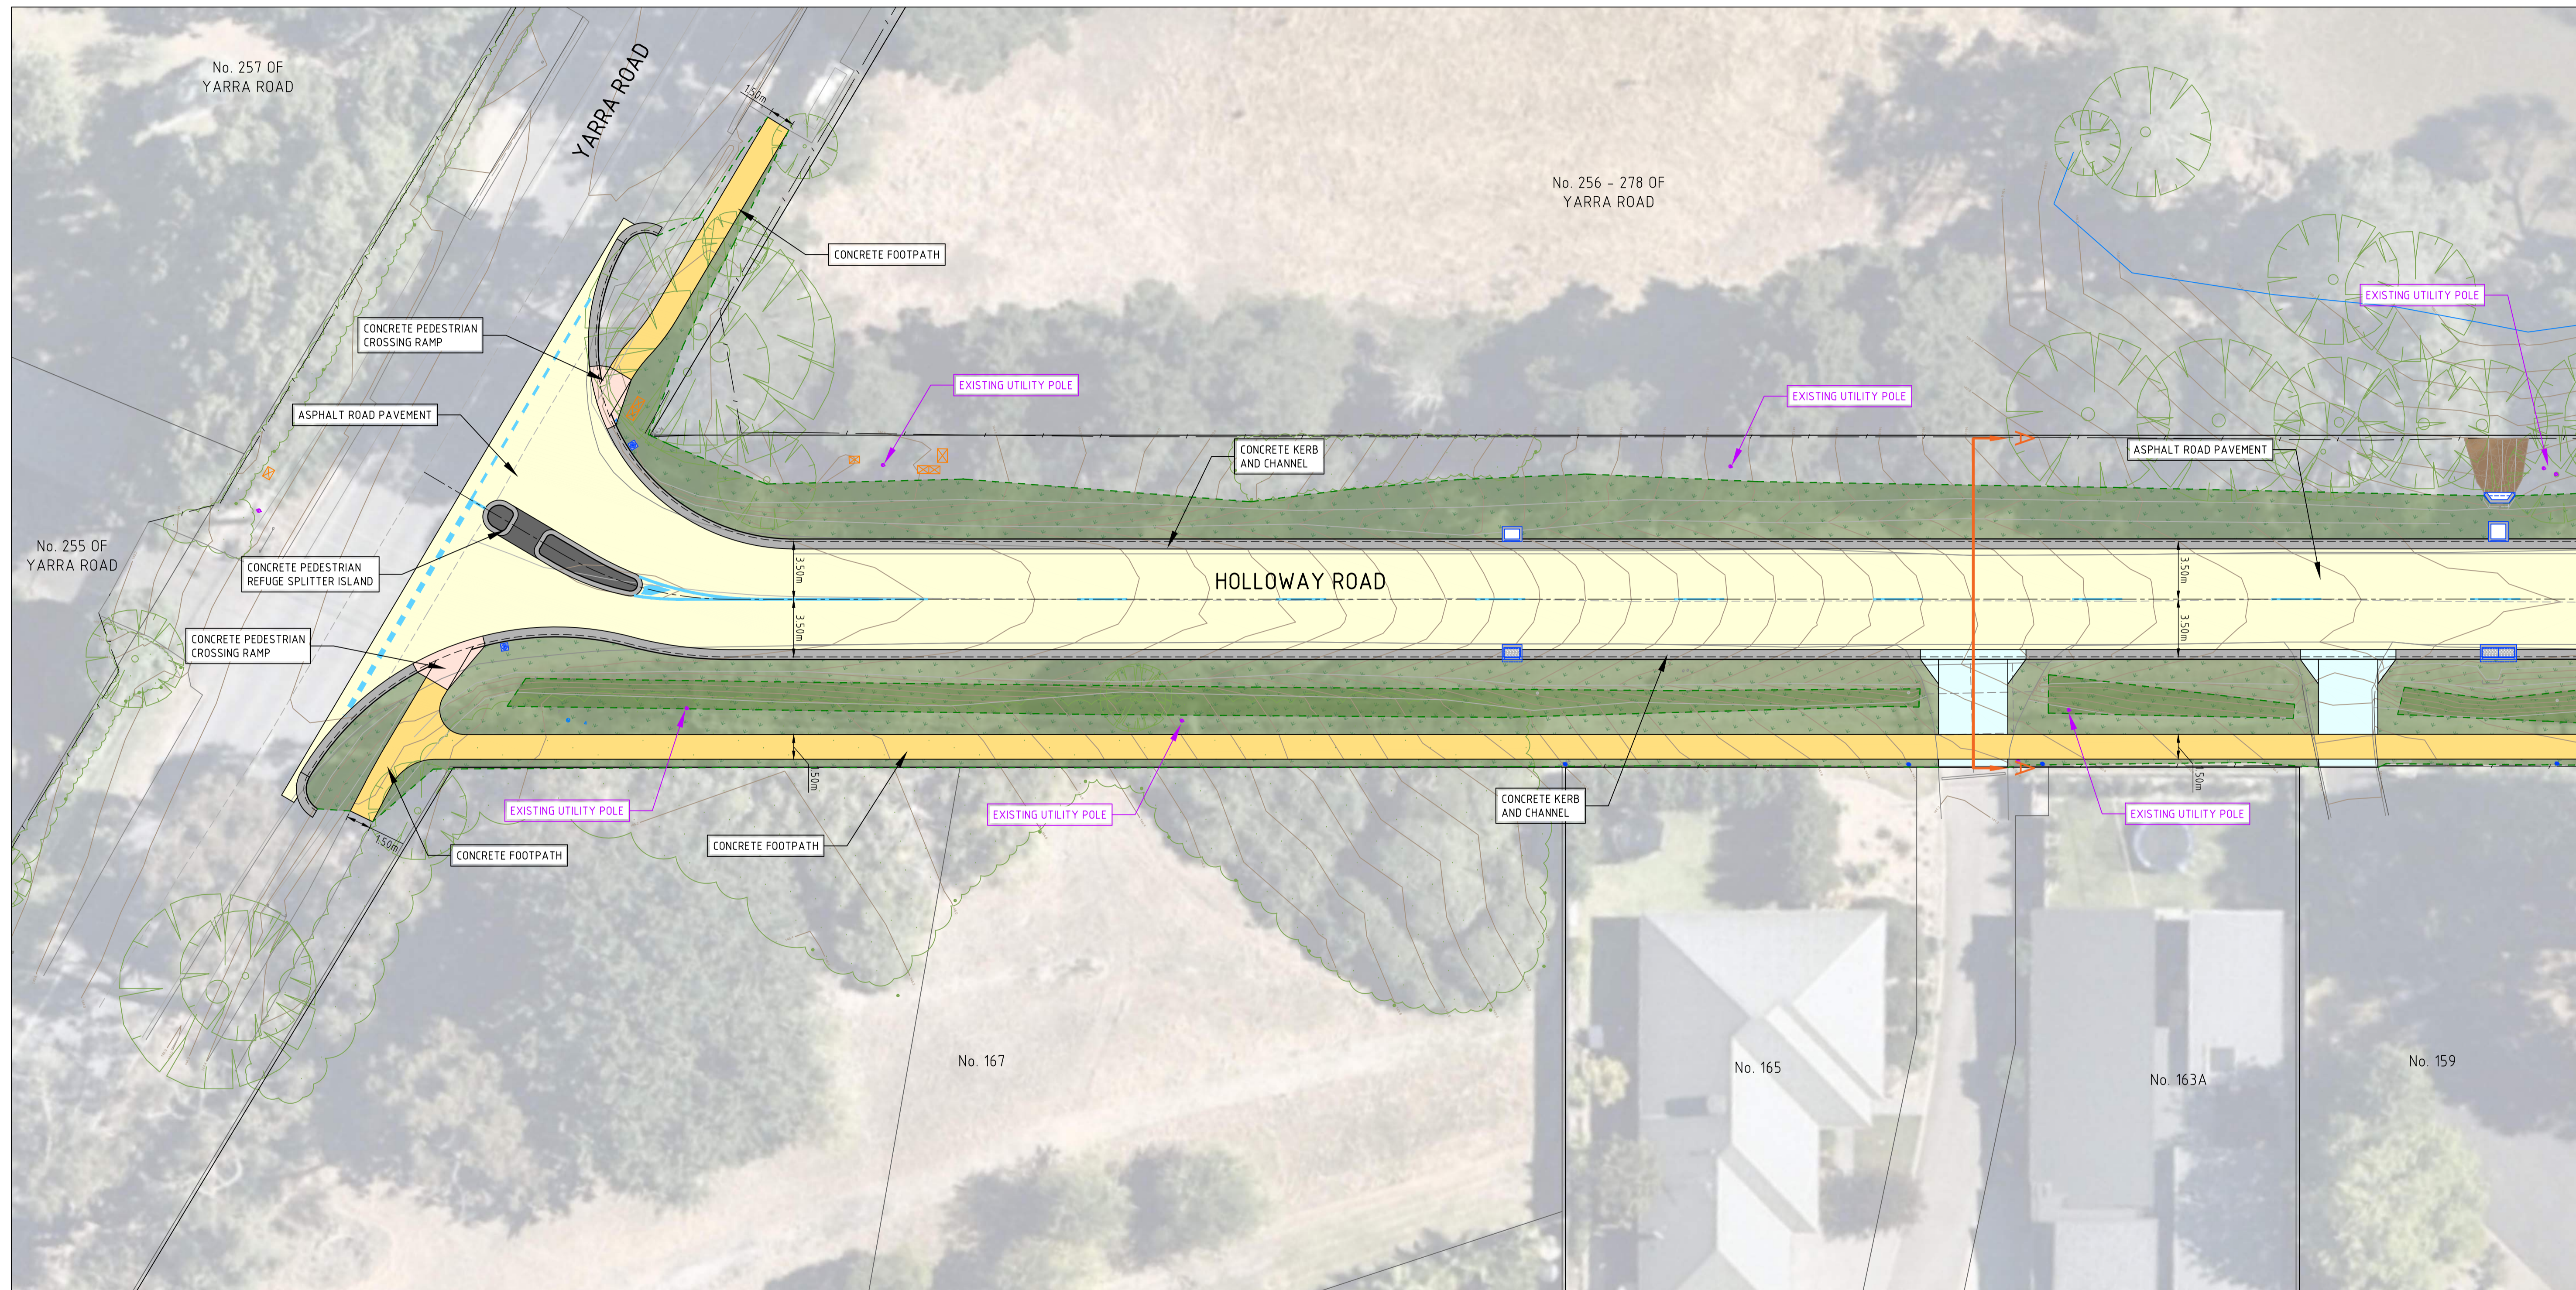

CONTINUED ON SHEET C003

STAKEHOLDER CONSULTATION PLAN



STAKEHOLDER CONSULTATION
NOT FOR CONSTRUCTION

REV	DESCRIPTION	DATE	INIT	APP	<p>THIS DRAWING IS COPYRIGHT © FMG ENGINEERING. NO PART OF THIS DRAWING, INCLUDING THE WHOLE OR PART, SHALL BE USED FOR ANY PURPOSE OR SITE OTHER THAN WHICH IT WAS PREPARED, NOR BY ANY THIRD PARTY, WITHOUT THE PRIOR WRITTEN CONSENT OF FMG ENGINEERING.</p> <p>CONTRACTORS MUST SET OUT ALL WORK AND VERIFY ALL CONDITIONS, LEVELS AND DIMENSIONS ON SITE PRIOR TO COMMENCEMENT OF ANY WORK OR MAKING OF ANY SHOP DRAWINGS WHICH MUST BE SUBMITTED AND APPROVED PRIOR TO ANY MANUFACTURE.</p> <p>ALL WORK MUST BE EXECUTED IN ACCORDANCE WITH THE RULES, REGULATIONS, BY LAWS AND REQUIREMENTS OF ALL AUTHORITIES HAVING JURISDICTION OVER ANY PART OF THE WORK.</p> <p>ELECTRONIC COPIES OF THIS DRAWING ARE NOT TO BE USED FOR DIMENSIONAL SETOUT.</p>
SC1	STAKEHOLDER CONSULTATION PLAN	20-11-2024	KC	KC	

CLIENT

ORIENTATION

OR AS SHOWN

HEIGHT DATUM	AHD
COORDINATE DATUM	MGA 20 ZONE 55
SURVEY DATE	NOVEMBER 2023
AERIAL IMAGE DATE	12-02-2022

ENGINEERING FORWARD THINKING
P 03 9815 7600 2 Domville Ave, Hawthorn VIC 3122
fmgeengineering.com.au | P 1300 975 878 | ABN 58 083 071 185
ISO 9001 Quality Management System | ISO 45001 OH&S Management System

CLIENT: MAROONDAH CITY COUNCIL
PROJECT TITLE: ROAD AND DRAINAGE RECONSTRUCTION WORKS
SITE ADDRESS: HOLLOWAY ROAD, CROYDON NORTH, VIC, 3136
DRAWING TITLE: STAKEHOLDER CONSULTATION PLAN

DESIGNED	-	DRAWN	EW
CHECKED	KC	NO. OF SHEETS	16
SCALE	1:200@A1	DATE STARTED	20.11.2024
SITE ID & JOB NO.	S65864-287037	REV.	
DRAWING NO.	C002	SC1	

STAKEHOLDER CONSULTATION LEGEND

- ASPHALT ROAD PAVEMENT
- CONCRETE FOOTPATH
- VEHICLE CROSSING REINSTATEMENT
- TOPSOIL & SEED REINSTATEMENT
- CONCRETE KERB AND CHANNEL
- NEW DRAINAGE PIT
- CONCRETE PEDESTRIAN CROSSING RAMP
- EXISTING CONTOUR MAJOR (1.0m)
- EXISTING CONTOUR MINOR (0.20m)



WARNING
BEWARE UNDERGROUND SERVICES
THE LOCATIONS OF SERVICES ARE APPROXIMATE ONLY AND THEIR EXACT POSITION SHOULD BE PROVEN ON SITE. NO GUARANTEE IS GIVEN THAT ALL EXISTING SERVICES ARE SHOWN



STAKEHOLDER CONSULTATION PLAN




STAKEHOLDER CONSULTATION
NOT FOR CONSTRUCTION

REV	DESCRIPTION	DATE	INIT	APP	ELECTRONIC COPIES OF THIS DRAWING ARE NOT TO BE USED FOR DIMENSIONAL SETOUT.
SC1	STAKEHOLDER CONSULTATION PLAN	20-11-2024	KC	KC	

CLIENT



ORIENTATION

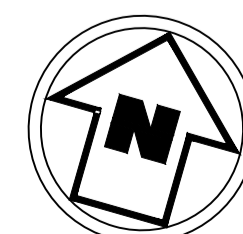

HEIGHT DATUM

AHD

COORDINATE DATUM

MGA 20 ZONE 55

SURVEY DATE

NOVEMBER 2023

AERIAL IMAGE DATE

12-02-2022

FMG 50 YEARS
ADELAIDE MELBOURNE SYDNEY BRISBANE
ENGINEERING FORWARD THINKING
P 03 9815 7600 2 Domville Ave, Hawthorn VIC 3122
fmgeengineering.com.au | P 1300 975 878 | ABN 58 083 071 185
ISO 9001 Quality Management System | ISO 45001 OH&S Management System

CLIENT

MAROONDAH CITY COUNCIL

PROJECT TITLE

ROAD AND DRAINAGE RECONSTRUCTION WORKS

SITE ADDRESS

HOLLOWAY ROAD

CROYDON NORTH, VIC, 3136

DRAWING TITLE

STAKEHOLDER CONSULTATION PLAN


DESIGNED	-	DRAWN	EW
CHECKED	KC	NO. OF SHEETS	16
SCALE	1:200@A1	DATE STARTED	20.11.2024
SITE ID & JOB No.	S65864-287037	REV.	
DRAWING No.	C003	SC1	

STAKEHOLDER CONSULTATION LEGEND

- ASPHALT ROAD PAVEMENT
 - VEHICLE CROSSING REINSTATEMENT
 - CONCRETE KERB AND CHANNEL
 - CONCRETE FOOTPATH
 - TOPSOIL & SEED REINSTATEMENT
 - NEW DRAINAGE PIT
 - CONCRETE PEDESTRIAN CROSSING RAMP
- EXISTING CONTOUR MAJOR (1.0m)
 EXISTING CONTOUR MINOR (0.20m)




WARNING
 BEWARE UNDERGROUND SERVICES
 THE LOCATIONS OF SERVICES ARE APPROXIMATE ONLY AND THEIR EXACT POSITION SHOULD BE PROVEN ON SITE. NO GUARANTEE IS GIVEN THAT ALL EXISTING SERVICES ARE SHOWN

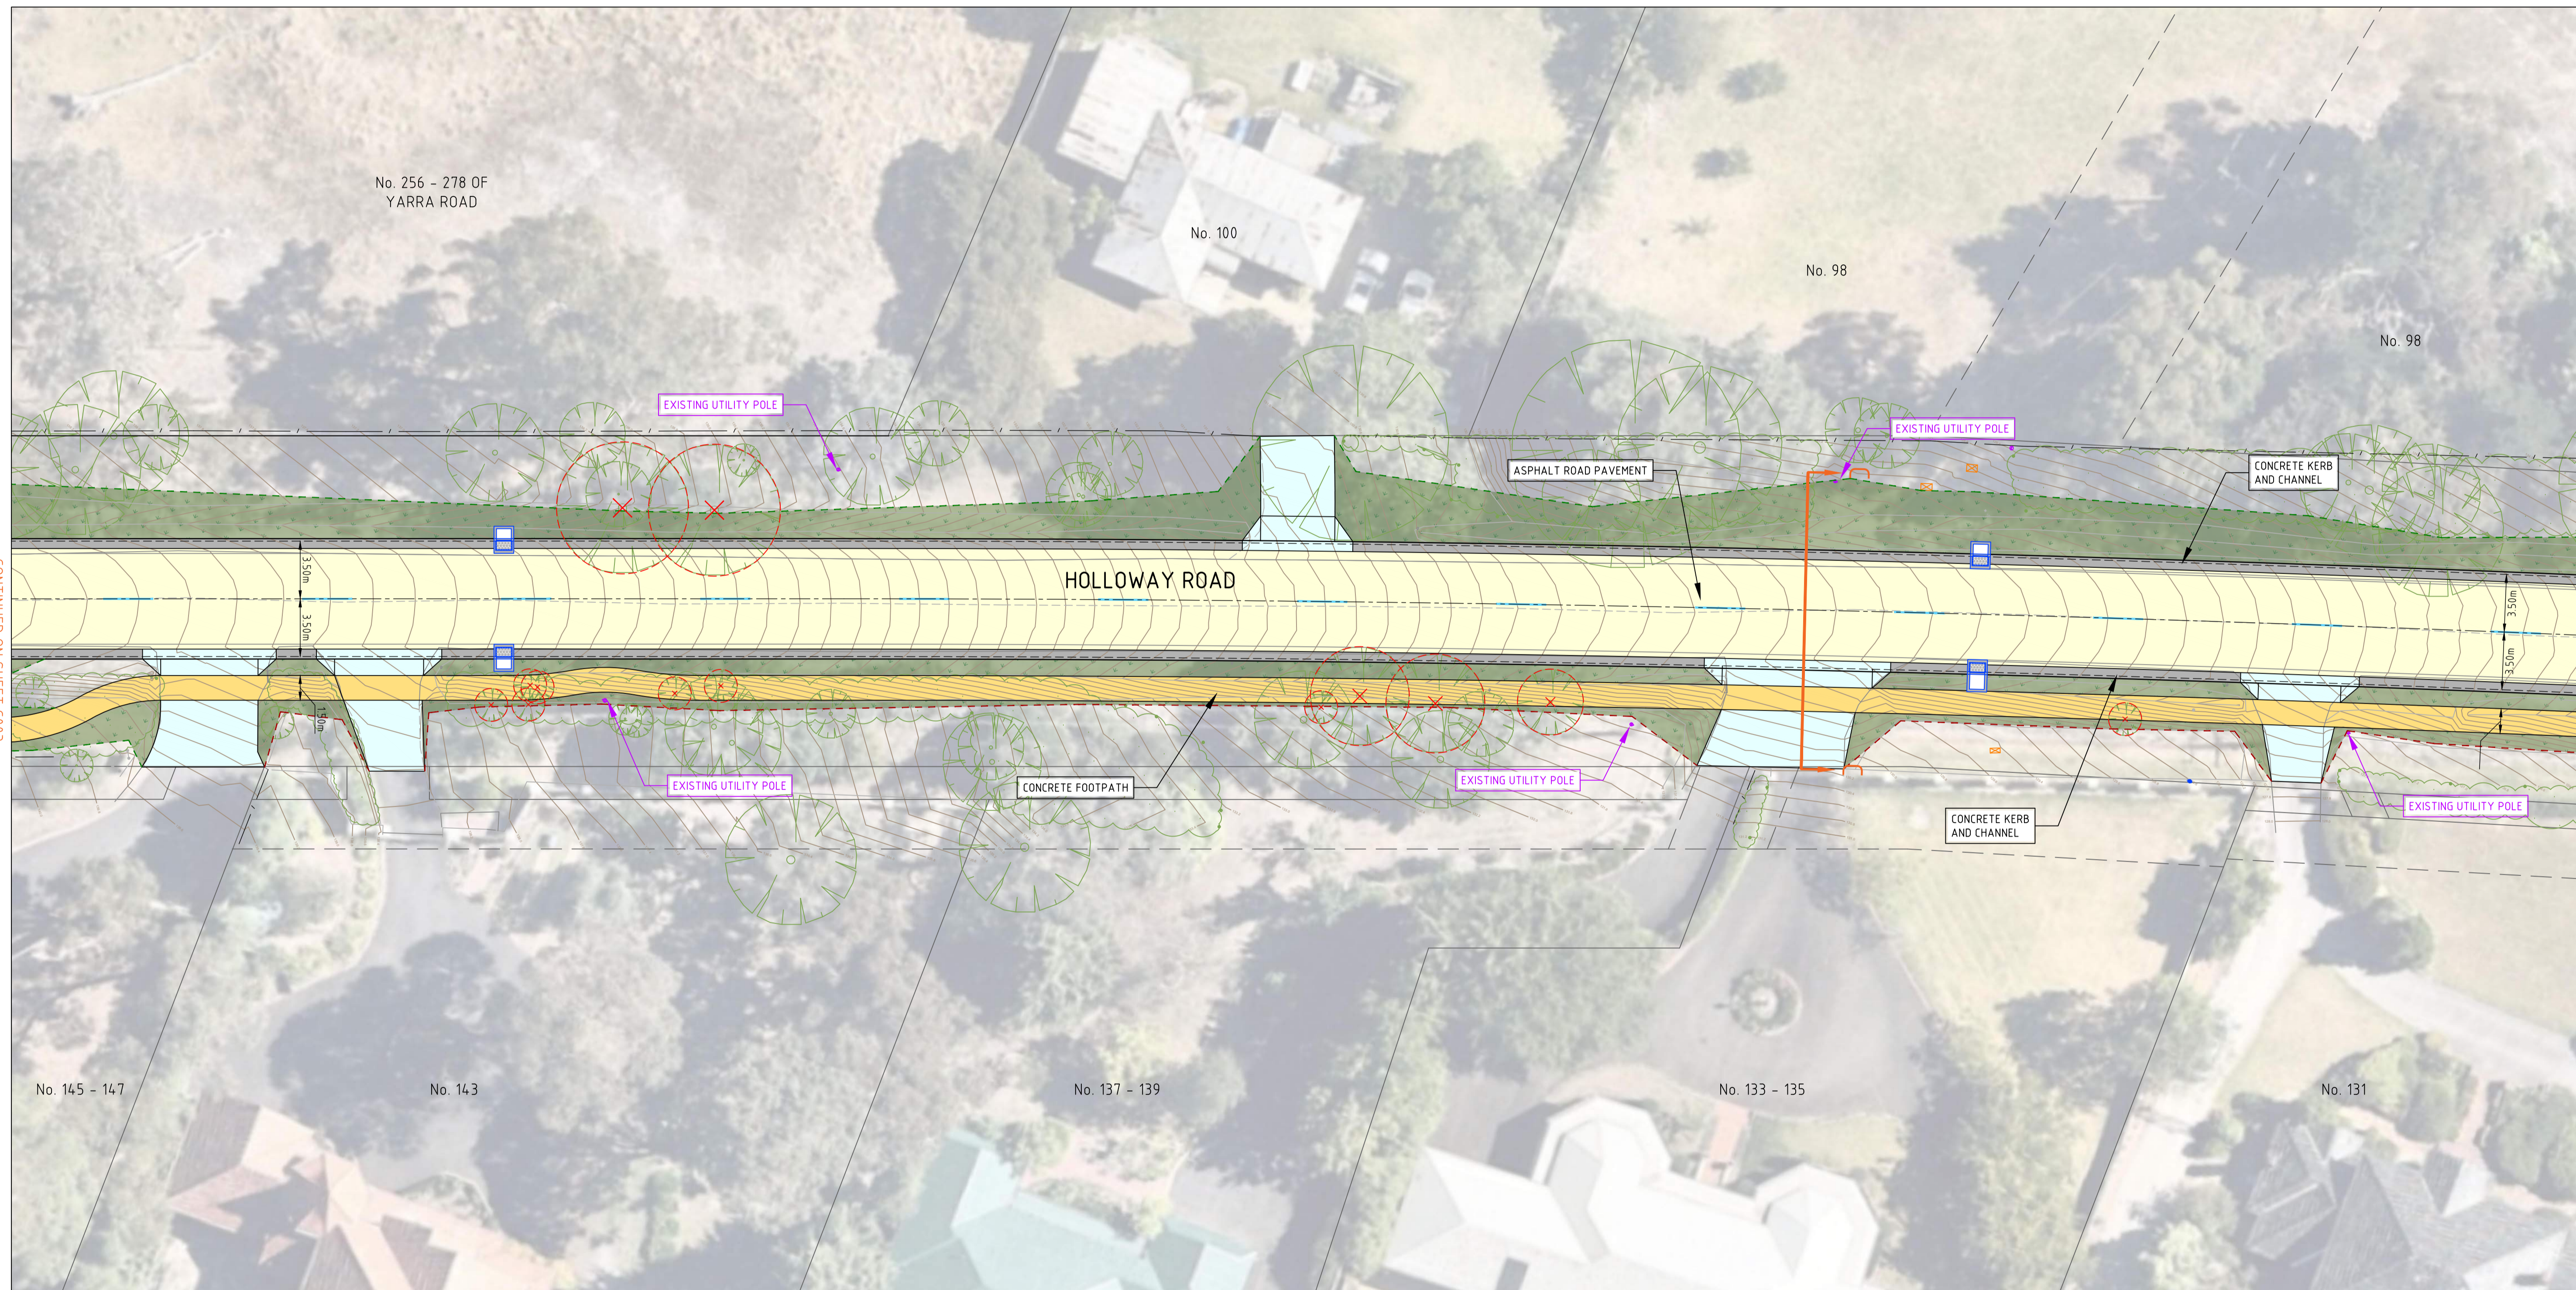

CONTINUED ON SHEET C003


CONTINUED ON SHEET C005

STAKEHOLDER CONSULTATION PLAN

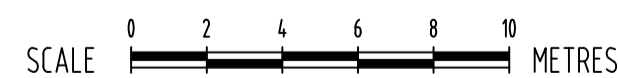

STAKEHOLDER CONSULTATION
 NOT FOR CONSTRUCTION

THIS DRAWING IS COPYRIGHT TO FMG ENGINEERING. NO PART OF THIS DRAWING, INCLUDING THE WHOLE OR PART, SHALL BE USED FOR ANY PURPOSE OR SITE OTHER THAN WHICH IT WAS PREPARED, NOR BY ANY THIRD PARTY, WITHOUT THE PRIOR WRITTEN CONSENT OF FMG ENGINEERING.							
CONTRACTORS MUST SET OUT ALL WORK AND VERIFY ALL CONDITIONS, LEVELS AND DIMENSIONS ON SITE PRIOR TO COMMENCEMENT OF ANY WORK OR MAKING OF ANY SHOP DRAWINGS WHICH MUST BE SUBMITTED AND APPROVED PRIOR TO ANY MANUFACTURE.							
ALL WORK MUST BE EXECUTED IN ACCORDANCE WITH THE RULES, REGULATIONS, BY LAWS AND REQUIREMENTS OF ALL AUTHORITIES HAVING JURISDICTION OVER ANY PART OF THE WORK.							
ELECTRONIC COPIES OF THIS DRAWING ARE NOT TO BE USED FOR DIMENSIONAL SETOUT.							
SC1	STAKEHOLDER CONSULTATION PLAN	20-11-2024	KC	KC			
REV	DESCRIPTION	DATE	INIT	APP			

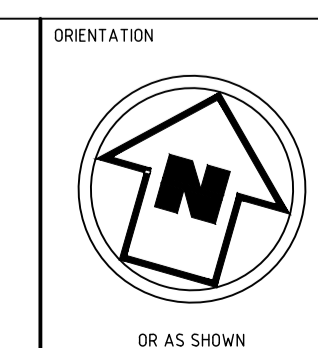

HEIGHT DATUM
AHD

COORDINATE DATUM
MGA 20 ZONE 55

SURVEY DATE
NOVEMBER 2023

AERIAL IMAGE DATE
12-02-2022

FMG 50 YEARS
 ENGINEERING FORWARD THINKING
 P 03 9815 7600 2 Domville Ave, Hawthorn VIC 3122
fmgengineering.com.au | P 1300 975 878 | ABN 58 083 071 185
 ISO 9001 Quality Management System | ISO 45001 OH&S Management System

CLIENT
MAROONDAH CITY COUNCIL

PROJECT TITLE
ROAD AND DRAINAGE RECONSTRUCTION WORKS

SITE ADDRESS
HOLLOWAY ROAD
CROYDON NORTH, VIC, 3136

DRAWING TITLE
STAKEHOLDER CONSULTATION PLAN

DESIGNED	-	DRAWN	EW
CHECKED	KC	NO. OF SHEETS	16
SCALE	1:200@A1	DATE STARTED	20.11.2024
SITE ID & JOB NO.	S65864-287037	REV.	
DRAWING NO.	C004	SC1	


STAKEHOLDER CONSULTATION LEGEND

- ASPHALT ROAD PAVEMENT
- CONCRETE FOOTPATH
- VEHICLE CROSSING REINSTATEMENT
- TOPSOIL & SEED REINSTATEMENT
- CONCRETE KERB AND CHANNEL
- NEW DRAINAGE PIT
- CONCRETE PEDESTRIAN CROSSING RAMP

EXISTING CONTOUR MAJOR (1.0m)
EXISTING CONTOUR MINOR (0.20m)



WARNING
BEWARE UNDERGROUND SERVICES
THE LOCATIONS OF SERVICES ARE APPROXIMATE ONLY AND THEIR EXACT POSITION SHOULD BE PROVEN ON SITE. NO GUARANTEE IS GIVEN THAT ALL EXISTING SERVICES ARE SHOWN

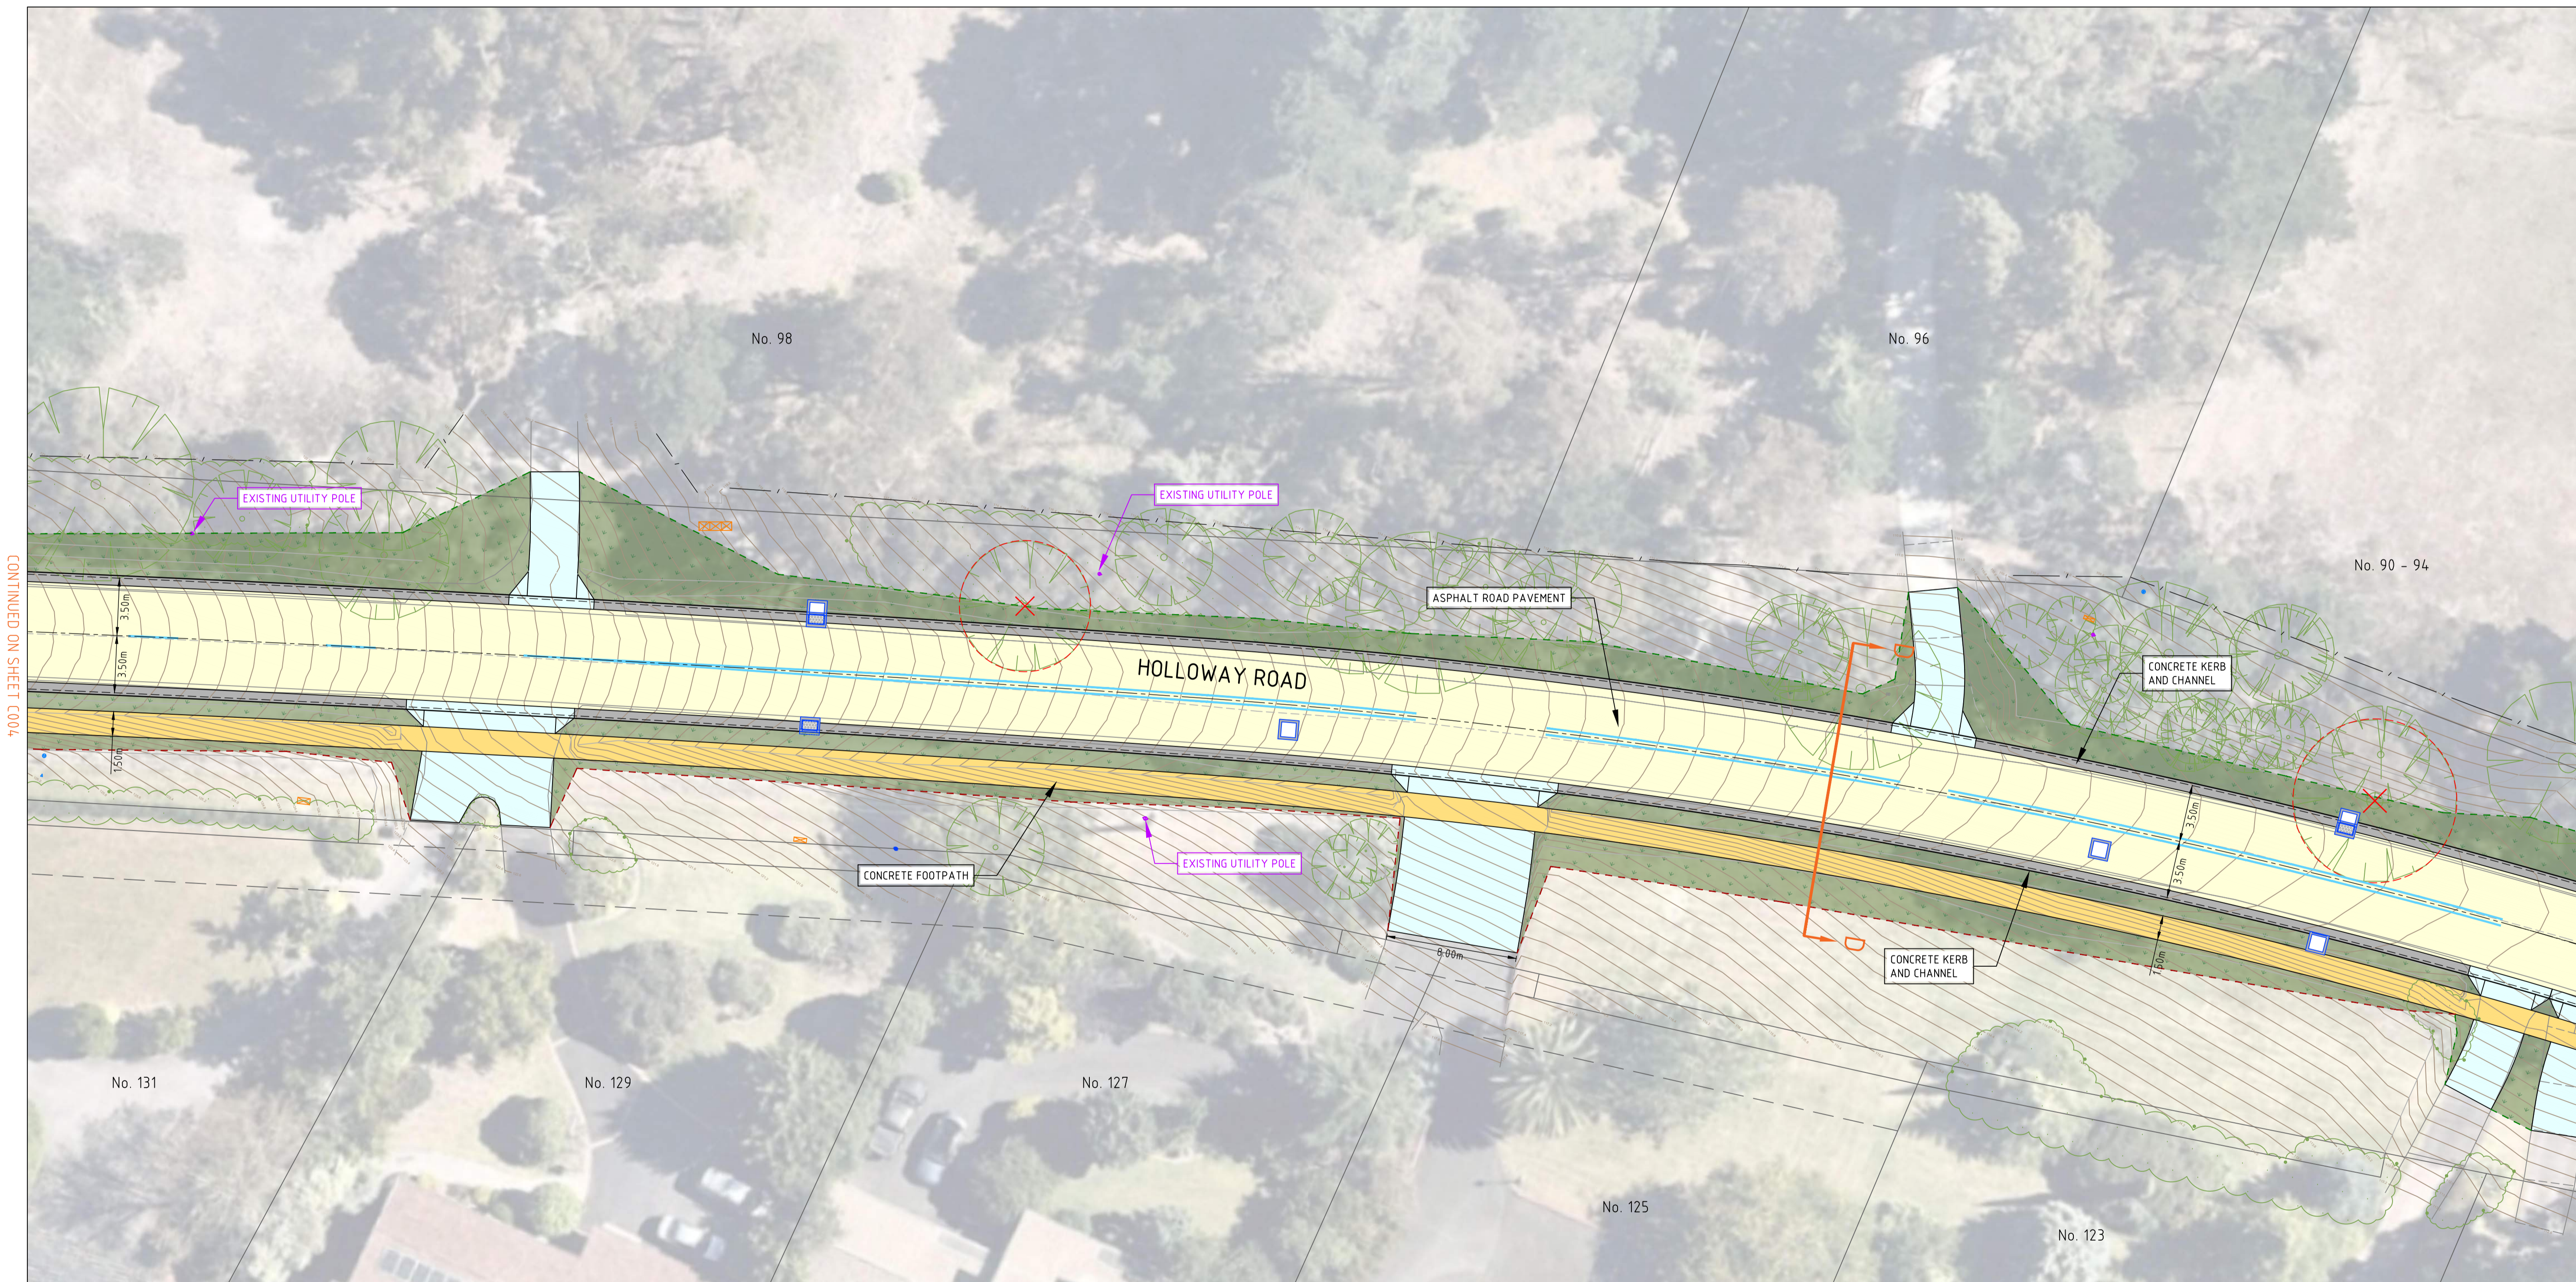

CONTINUED ON SHEET C004


CONTINUED ON SHEET C006

STAKEHOLDER CONSULTATION PLAN



STAKEHOLDER CONSULTATION
NOT FOR CONSTRUCTION

<p><small>THIS DRAWING IS COPYRIGHT © FMG ENGINEERING. NO PART OF THIS DRAWING, INCLUDING THE WHOLE OR PART, SHALL BE USED FOR ANY PURPOSE OR SITE OTHER THAN WHICH IT WAS PREPARED, NOR BY ANY THIRD PARTY, WITHOUT THE PRIOR WRITTEN CONSENT OF FMG ENGINEERING.</small></p> <p><small>CONTRACTORS MUST SET OUT ALL WORK AND VERIFY ALL CONDITIONS, LEVELS AND DIMENSIONS ON SITE PRIOR TO COMMENCEMENT OF ANY WORK OR MAKING OF ANY SHOP DRAWINGS WHICH MUST BE SUBMITTED AND APPROVED PRIOR TO ANY MANUFACTURE.</small></p> <p><small>ALL WORK MUST BE EXECUTED IN ACCORDANCE WITH THE RULES, REGULATIONS, BY LAWS AND REQUIREMENTS OF ALL AUTHORITIES HAVING JURISDICTION OVER ANY PART OF THE WORK.</small></p> <p><small>ELECTRONIC COPIES OF THIS DRAWING ARE NOT TO BE USED FOR DIMENSIONAL SETOUT.</small></p>							
SC1	STAKEHOLDER CONSULTATION PLAN	20-11-2024	KC	KC			
REV	DESCRIPTION	DATE	INIT	APP			

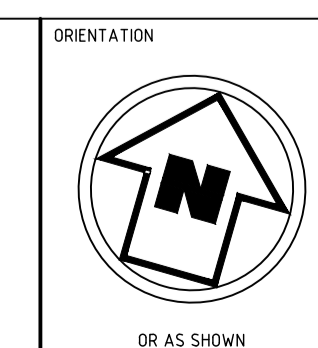

HEIGHT DATUM
AHD

COORDINATE DATUM
MGA 20 ZONE 55

SURVEY DATE
NOVEMBER 2023

AERIAL IMAGE DATE
12-02-2022

ADELAIDE
MELBOURNE
SYDNEY
BRISBANE

ENGINEERING FORWARD THINKING

P 03 9815 7600 2 Domville Ave, Hawthorn VIC 3122

fmgeengineering.com.au | P 1300 975 878 | ABN 58 083 071 185

ISO 9001 Quality Management System | ISO 45001 OH&S Management System

CLIENT
MAROONDAH CITY COUNCIL

PROJECT TITLE
ROAD AND DRAINAGE RECONSTRUCTION WORKS

SITE ADDRESS
HOLLOWAY ROAD
CROYDON NORTH, VIC, 3136

DRAWING TITLE
STAKEHOLDER CONSULTATION PLAN

DESIGNED	-	DRAWN	EW
CHECKED	KC	NO. OF SHEETS	16
SCALE	1:200@A1	DATE STARTED	20.11.2024
SITE ID & JOB NO.	S65864-287037	REV.	
DRAWING NO.	C005	SC1	


STAKEHOLDER CONSULTATION LEGEND

- ASPHALT ROAD PAVEMENT
- CONCRETE FOOTPATH
- VEHICLE CROSSING REINSTATEMENT
- TOPSOIL & SEED REINSTATEMENT
- CONCRETE KERB AND CHANNEL
- NEW DRAINAGE PIT
- CONCRETE PEDESTRIAN CROSSING RAMP

EXISTING CONTOUR MAJOR (1.0m)
EXISTING CONTOUR MINOR (0.20m)



WARNING
BEWARE UNDERGROUND SERVICES
THE LOCATIONS OF SERVICES ARE APPROXIMATE ONLY AND THEIR EXACT POSITION SHOULD BE PROVEN ON SITE. NO GUARANTEE IS GIVEN THAT ALL EXISTING SERVICES ARE SHOWN

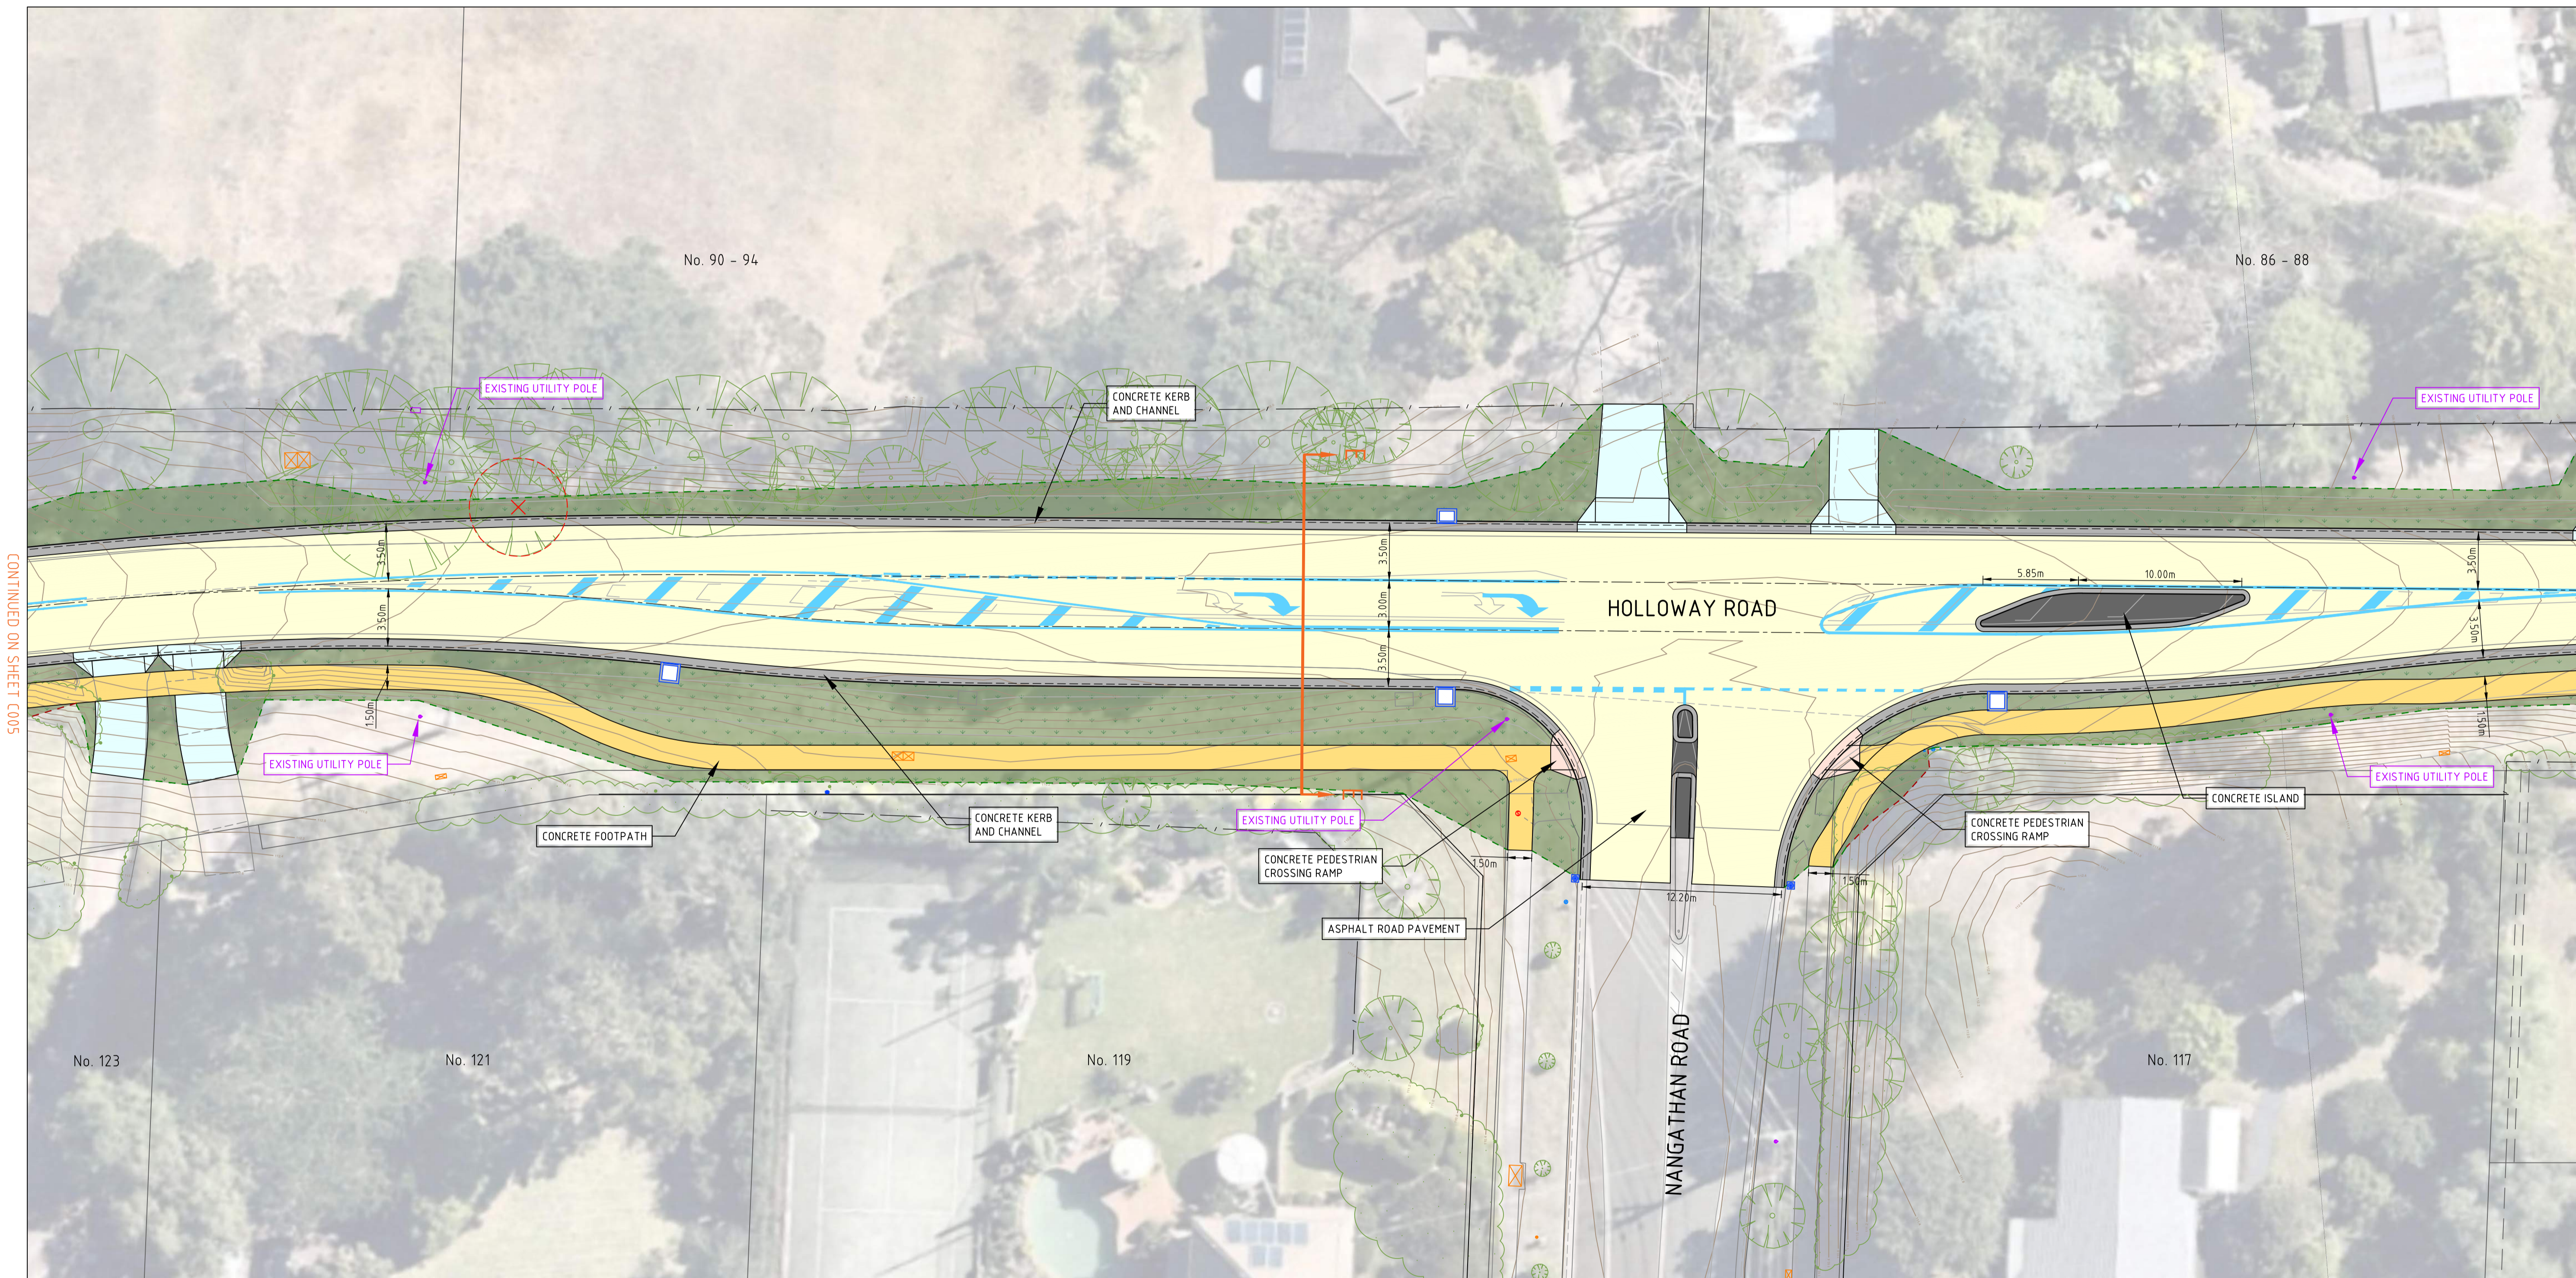

CONTINUED ON SHEET C005

CONTINUED ON SHEET C007

STAKEHOLDER CONSULTATION PLAN

SCALE 0 2 4 6 8 10 METRES

STAKEHOLDER CONSULTATION
NOT FOR CONSTRUCTION

SC1	STAKEHOLDER CONSULTATION PLAN	20-11-2024	KC	KC	THIS DRAWING IS COPYRIGHT TO FMG ENGINEERING. NO PART OF THIS DRAWING, INCLUDING THE WHOLE OR PART, SHALL BE USED FOR ANY PURPOSE OR SITE OTHER THAN WHICH IT WAS PREPARED, NOR BY ANY THIRD PARTY, WITHOUT THE PRIOR WRITTEN CONSENT OF FMG ENGINEERING.
REV	DESCRIPTION	DATE	INIT	APP	CONTRACTORS MUST SET OUT ALL WORK AND VERIFY ALL CONDITIONS, LEVELS AND DIMENSIONS ON SITE PRIOR TO COMMENCEMENT OF ANY WORK OR MAKING OF ANY SHOP DRAWINGS WHICH MUST BE SUBMITTED AND APPROVED PRIOR TO ANY MANUFACTURE.
					ALL WORK MUST BE EXECUTED IN ACCORDANCE WITH THE RULES, REGULATIONS, BY LAWS AND REQUIREMENTS OF ALL AUTHORITIES HAVING JURISDICTION OVER ANY PART OF THE WORK.
					ELECTRONIC COPIES OF THIS DRAWING ARE NOT TO BE USED FOR DIMENSIONAL SETOUT.

CLIENT

ORIENTATION

OR AS SHOWN

HEIGHT DATUM
AHD

COORDINATE DATUM
MGA 20 ZONE 55

SURVEY DATE
NOVEMBER 2023

AERIAL IMAGE DATE
12-02-2022

ADELAIDE
MELBOURNE
SYDNEY
BRISBANE

ENGINEERING FORWARD THINKING

P 03 9815 7600 2 Domville Ave, Hawthorn VIC 3122

fmgeengineering.com.au | P 1300 975 878 | ABN 58 083 071 185

ISO 9001 Quality Management System | ISO 45001 OH&S Management System

CLIENT
MAROONDAH CITY COUNCIL

PROJECT TITLE
ROAD AND DRAINAGE RECONSTRUCTION WORKS

SITE ADDRESS
HOLLOWAY ROAD
CROYDON NORTH, VIC, 3136

DRAWING TITLE
STAKEHOLDER CONSULTATION PLAN

DESIGNED	-	DRAWN	EW
CHECKED	KC	NO. OF SHEETS	16
SCALE	1:200@A1	DATE STARTED	20.11.2024
SITE ID & JOB NO.	S65864-287037	REV.	
DRAWING NO.	C006	SC1	


STAKEHOLDER CONSULTATION LEGEND

- ASPHALT ROAD PAVEMENT
- CONCRETE FOOTPATH
- VEHICLE CROSSING REINSTATEMENT
- TOPSOIL & SEED REINSTATEMENT
- CONCRETE KERB AND CHANNEL
- NEW DRAINAGE PIT
- CONCRETE PEDESTRIAN CROSSING RAMP

EXISTING CONTOUR MAJOR (1.0m)
EXISTING CONTOUR MINOR (0.20m)



WARNING
BEWARE UNDERGROUND SERVICES
THE LOCATIONS OF SERVICES ARE APPROXIMATE ONLY AND THEIR EXACT POSITION SHOULD BE PROVEN ON SITE. NO GUARANTEE IS GIVEN THAT ALL EXISTING SERVICES ARE SHOWN

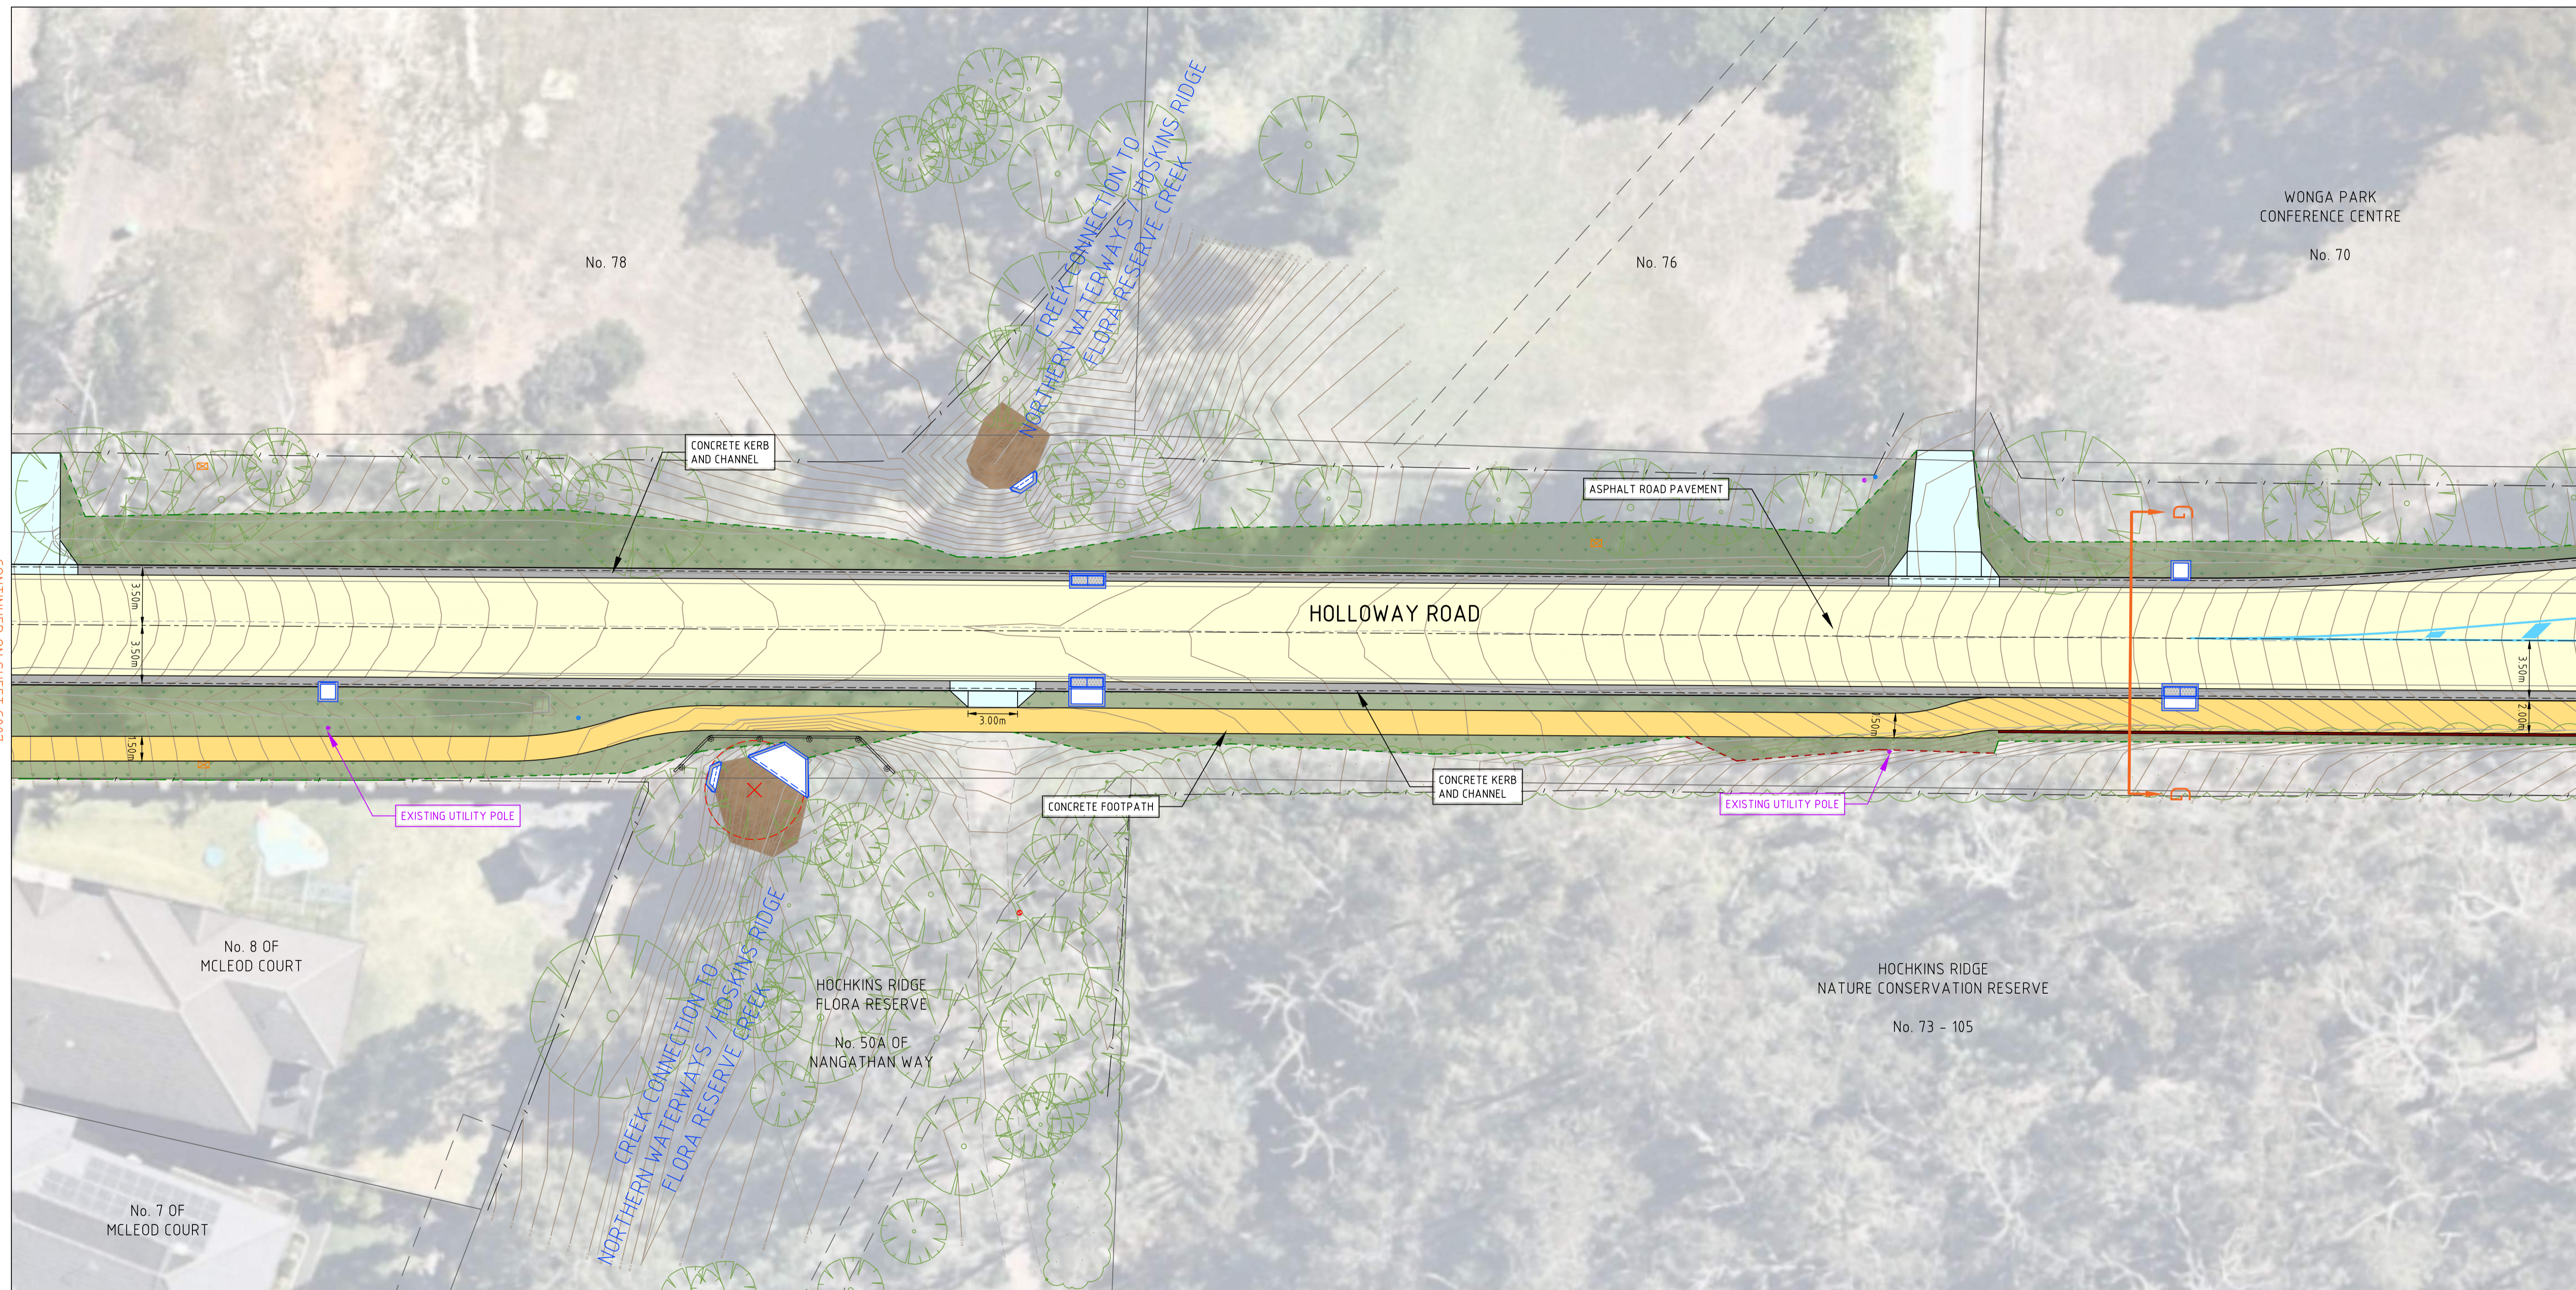

CONTINUED ON SHEET C007

CONTINUED ON SHEET C009

STAKEHOLDER CONSULTATION PLAN



STAKEHOLDER CONSULTATION
NOT FOR CONSTRUCTION

SC1	STAKEHOLDER CONSULTATION PLAN	20-11-2024	KC	KC	THIS DRAWING IS COPYRIGHT TO FMG ENGINEERING. NO PART OF THIS DRAWING, INCLUDING THE WHOLE OR PART, SHALL BE USED FOR ANY PURPOSE OR SITE OTHER THAN WHICH IT WAS PREPARED, NOR BY ANY THIRD PARTY, WITHOUT THE PRIOR WRITTEN CONSENT OF FMG ENGINEERING.
REV	DESCRIPTION	DATE	INIT	APP	CONTRACTORS MUST SET OUT ALL WORK AND VERIFY ALL CONDITIONS, LEVELS AND DIMENSIONS ON SITE PRIOR TO COMMENCEMENT OF ANY WORK OR MAKING OF ANY SHOP DRAWINGS WHICH MUST BE SUBMITTED AND APPROVED PRIOR TO ANY MANUFACTURE.
					ALL WORK MUST BE EXECUTED IN ACCORDANCE WITH THE RULES, REGULATIONS, BY LAWS AND REQUIREMENTS OF ALL AUTHORITIES HAVING JURISDICTION OVER ANY PART OF THE WORK.
					ELECTRONIC COPIES OF THIS DRAWING ARE NOT TO BE USED FOR DIMENSIONAL SETOUT.

CLIENT

ORIENTATION

OR AS SHOWN

HEIGHT DATUM
AHD

COORDINATE DATUM
MGA 20 ZONE 55

SURVEY DATE
NOVEMBER 2023

AERIAL IMAGE DATE
12-02-2022

ENGINEERING FORWARD THINKING

ADELAIDE MELBOURNE SYDNEY BRISBANE

P 03 9815 7600 2 Domville Ave, Hawthorn VIC 3122

fmgeengineering.com.au | P 1300 975 878 | ABN 58 083 071 185

ISO 9001 Quality Management System | ISO 45001 OH&S Management System

CLIENT
MAROONDAH CITY COUNCIL

PROJECT TITLE
ROAD AND DRAINAGE RECONSTRUCTION WORKS

SITE ADDRESS
HOLLOWAY ROAD
CROYDON NORTH, VIC, 3136

DRAWING TITLE
STAKEHOLDER CONSULTATION PLAN


DESIGNED	-	DRAWN	EW
CHECKED	KC	NO. OF SHEETS	16
SCALE	1:200@A1	DATE STARTED	20.11.2024
SITE ID & JOB NO.	S65864-287037	REV.	
DRAWING NO.	C008	SC1	

STAKEHOLDER CONSULTATION LEGEND

- ASPHALT ROAD PAVEMENT
- CONCRETE FOOTPATH
- VEHICLE CROSSING REINSTATEMENT
- TOPSOIL & SEED REINSTATEMENT
- CONCRETE KERB AND CHANNEL
- NEW DRAINAGE PIT
- CONCRETE PEDESTRIAN CROSSING RAMP
- EXISTING CONTOUR MAJOR (1.0m)
- EXISTING CONTOUR MINOR (0.20m)



WARNING
BEWARE UNDERGROUND SERVICES
THE LOCATIONS OF SERVICES ARE APPROXIMATE ONLY AND THEIR EXACT POSITION SHOULD BE PROVEN ON SITE. NO GUARANTEE IS GIVEN THAT ALL EXISTING SERVICES ARE SHOWN

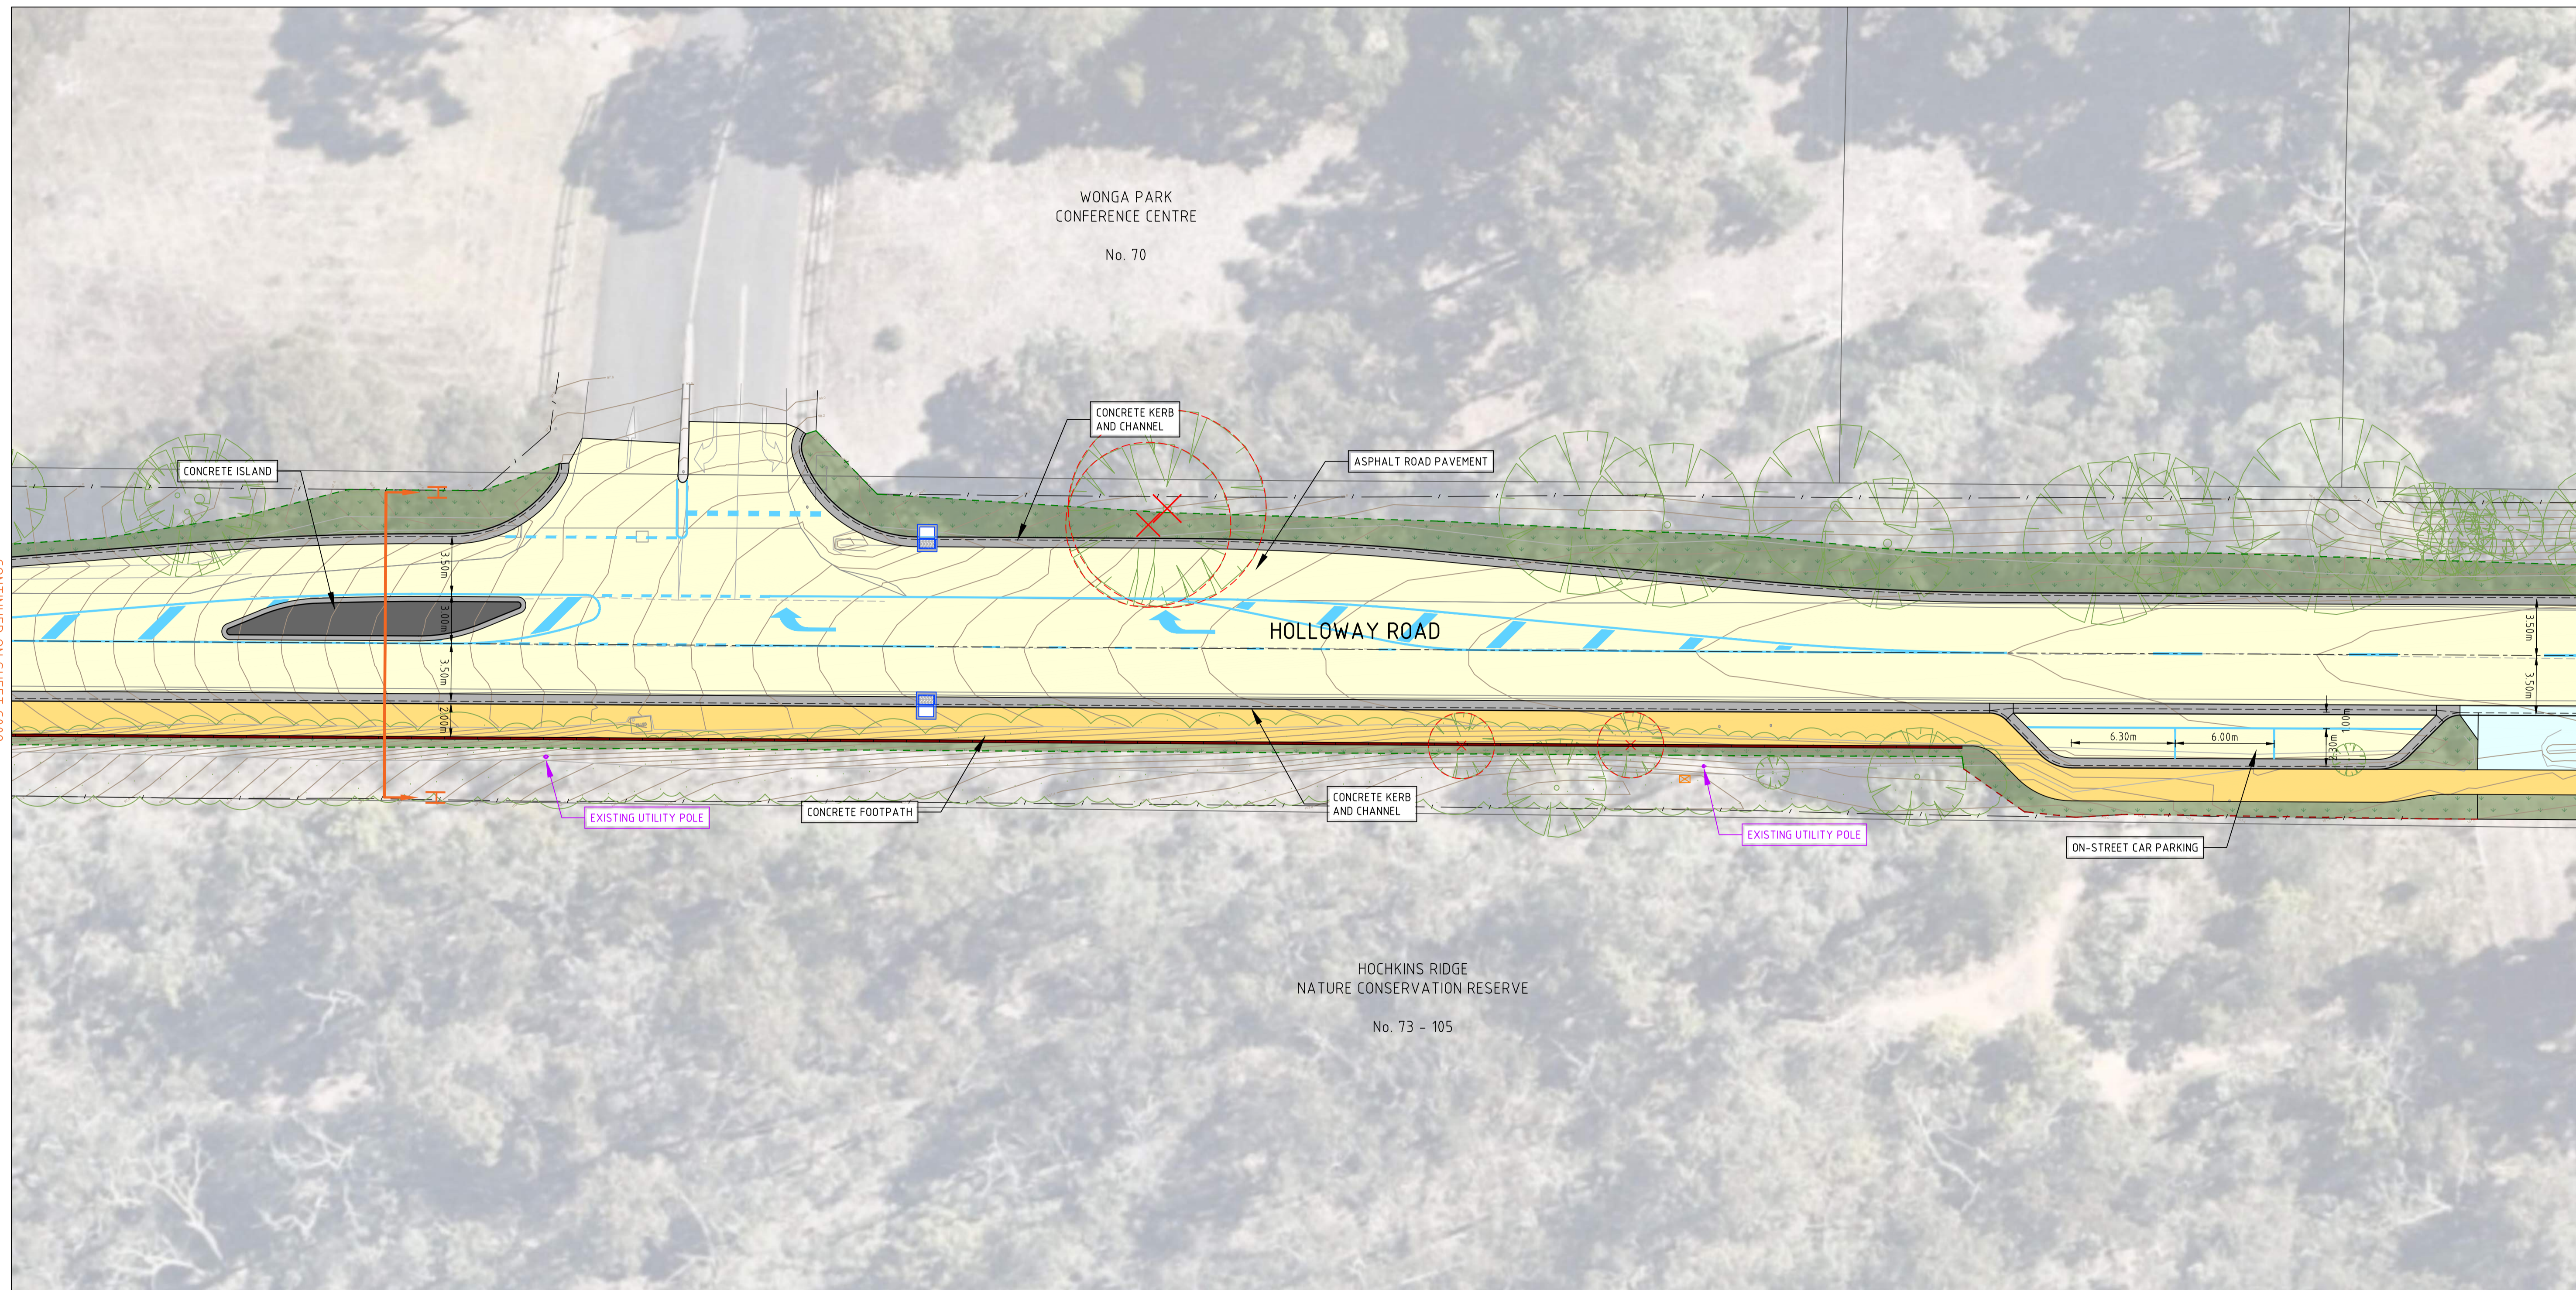

CONTINUED ON SHEET C008

CONTINUED ON SHEET C010


STAKEHOLDER CONSULTATION PLAN

SCALE 0 2 4 6 8 10 METRES

STAKEHOLDER CONSULTATION
NOT FOR CONSTRUCTION

REV	DESCRIPTION	DATE	INIT	APP	<p>THIS DRAWING IS COPYRIGHT © FMG ENGINEERING. NO PART OF THIS DRAWING, INCLUDING THE WHOLE OR PART, SHALL BE USED FOR ANY PURPOSE OR SITE OTHER THAN WHICH IT WAS PREPARED, NOR BY ANY THIRD PARTY, WITHOUT THE PRIOR WRITTEN CONSENT OF FMG ENGINEERING.</p> <p>CONTRACTORS MUST SET OUT ALL WORK AND VERIFY ALL CONDITIONS, LEVELS AND DIMENSIONS ON SITE PRIOR TO COMMENCEMENT OF ANY WORK OR MAKING OF ANY SHOP DRAWINGS WHICH MUST BE SUBMITTED AND APPROVED PRIOR TO ANY MANUFACTURE.</p> <p>ALL WORK MUST BE EXECUTED IN ACCORDANCE WITH THE RULES, REGULATIONS, BY LAWS AND REQUIREMENTS OF ALL AUTHORITIES HAVING JURISDICTION OVER ANY PART OF THE WORK.</p> <p>ELECTRONIC COPIES OF THIS DRAWING ARE NOT TO BE USED FOR DIMENSIONAL SETOUT.</p>
SC1	STAKEHOLDER CONSULTATION PLAN	20-11-2024	KC	KC	

CLIENT

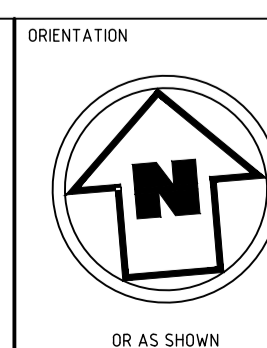

HEIGHT DATUM
AHD

COORDINATE DATUM
MGA 20 ZONE 55

SURVEY DATE
NOVEMBER 2023

AERIAL IMAGE DATE
12-02-2022

FMG 50 YEARS | ADELAIDE MELBOURNE SYDNEY BRISBANE

ENGINEERING FORWARD THINKING

P 03 9815 7600 2 Domville Ave, Hawthorn VIC 3122

fmgeengineering.com.au | P 1300 975 878 | ABN 58 083 071 185

ISO 9001 Quality Management System | ISO 45001 OH&S Management System

CLIENT
MAROONDAH CITY COUNCIL

PROJECT TITLE
ROAD AND DRAINAGE RECONSTRUCTION WORKS

SITE ADDRESS
HOLLOWAY ROAD
CROYDON NORTH, VIC, 3136

DRAWING TITLE
STAKEHOLDER CONSULTATION PLAN


DESIGNED	-	DRAWN	EW
CHECKED	KC	NO. OF SHEETS	16
SCALE	1:200@A1	DATE STARTED	20.11.2024
SITE ID & JOB No.	S65864-287037	REV.	
DRAWING No.	C009	SC1	

STAKEHOLDER CONSULTATION LEGEND

- ASPHALT ROAD PAVEMENT
- VEHICLE CROSSING REINSTATEMENT
- CONCRETE KERB AND CHANNEL
- EXISTING CONTOUR MAJOR (1.0m)
- CONCRETE FOOTPATH
- TOPSOIL & SEED REINSTATEMENT
- NEW DRAINAGE PIT
- EXISTING CONTOUR MINOR (0.20m)
- CONCRETE PEDESTRIAN CROSSING RAMP



WARNING
BEWARE UNDERGROUND SERVICES
THE LOCATIONS OF SERVICES ARE APPROXIMATE ONLY AND THEIR EXACT POSITION SHOULD BE PROVEN ON SITE. NO GUARANTEE IS GIVEN THAT ALL EXISTING SERVICES ARE SHOWN

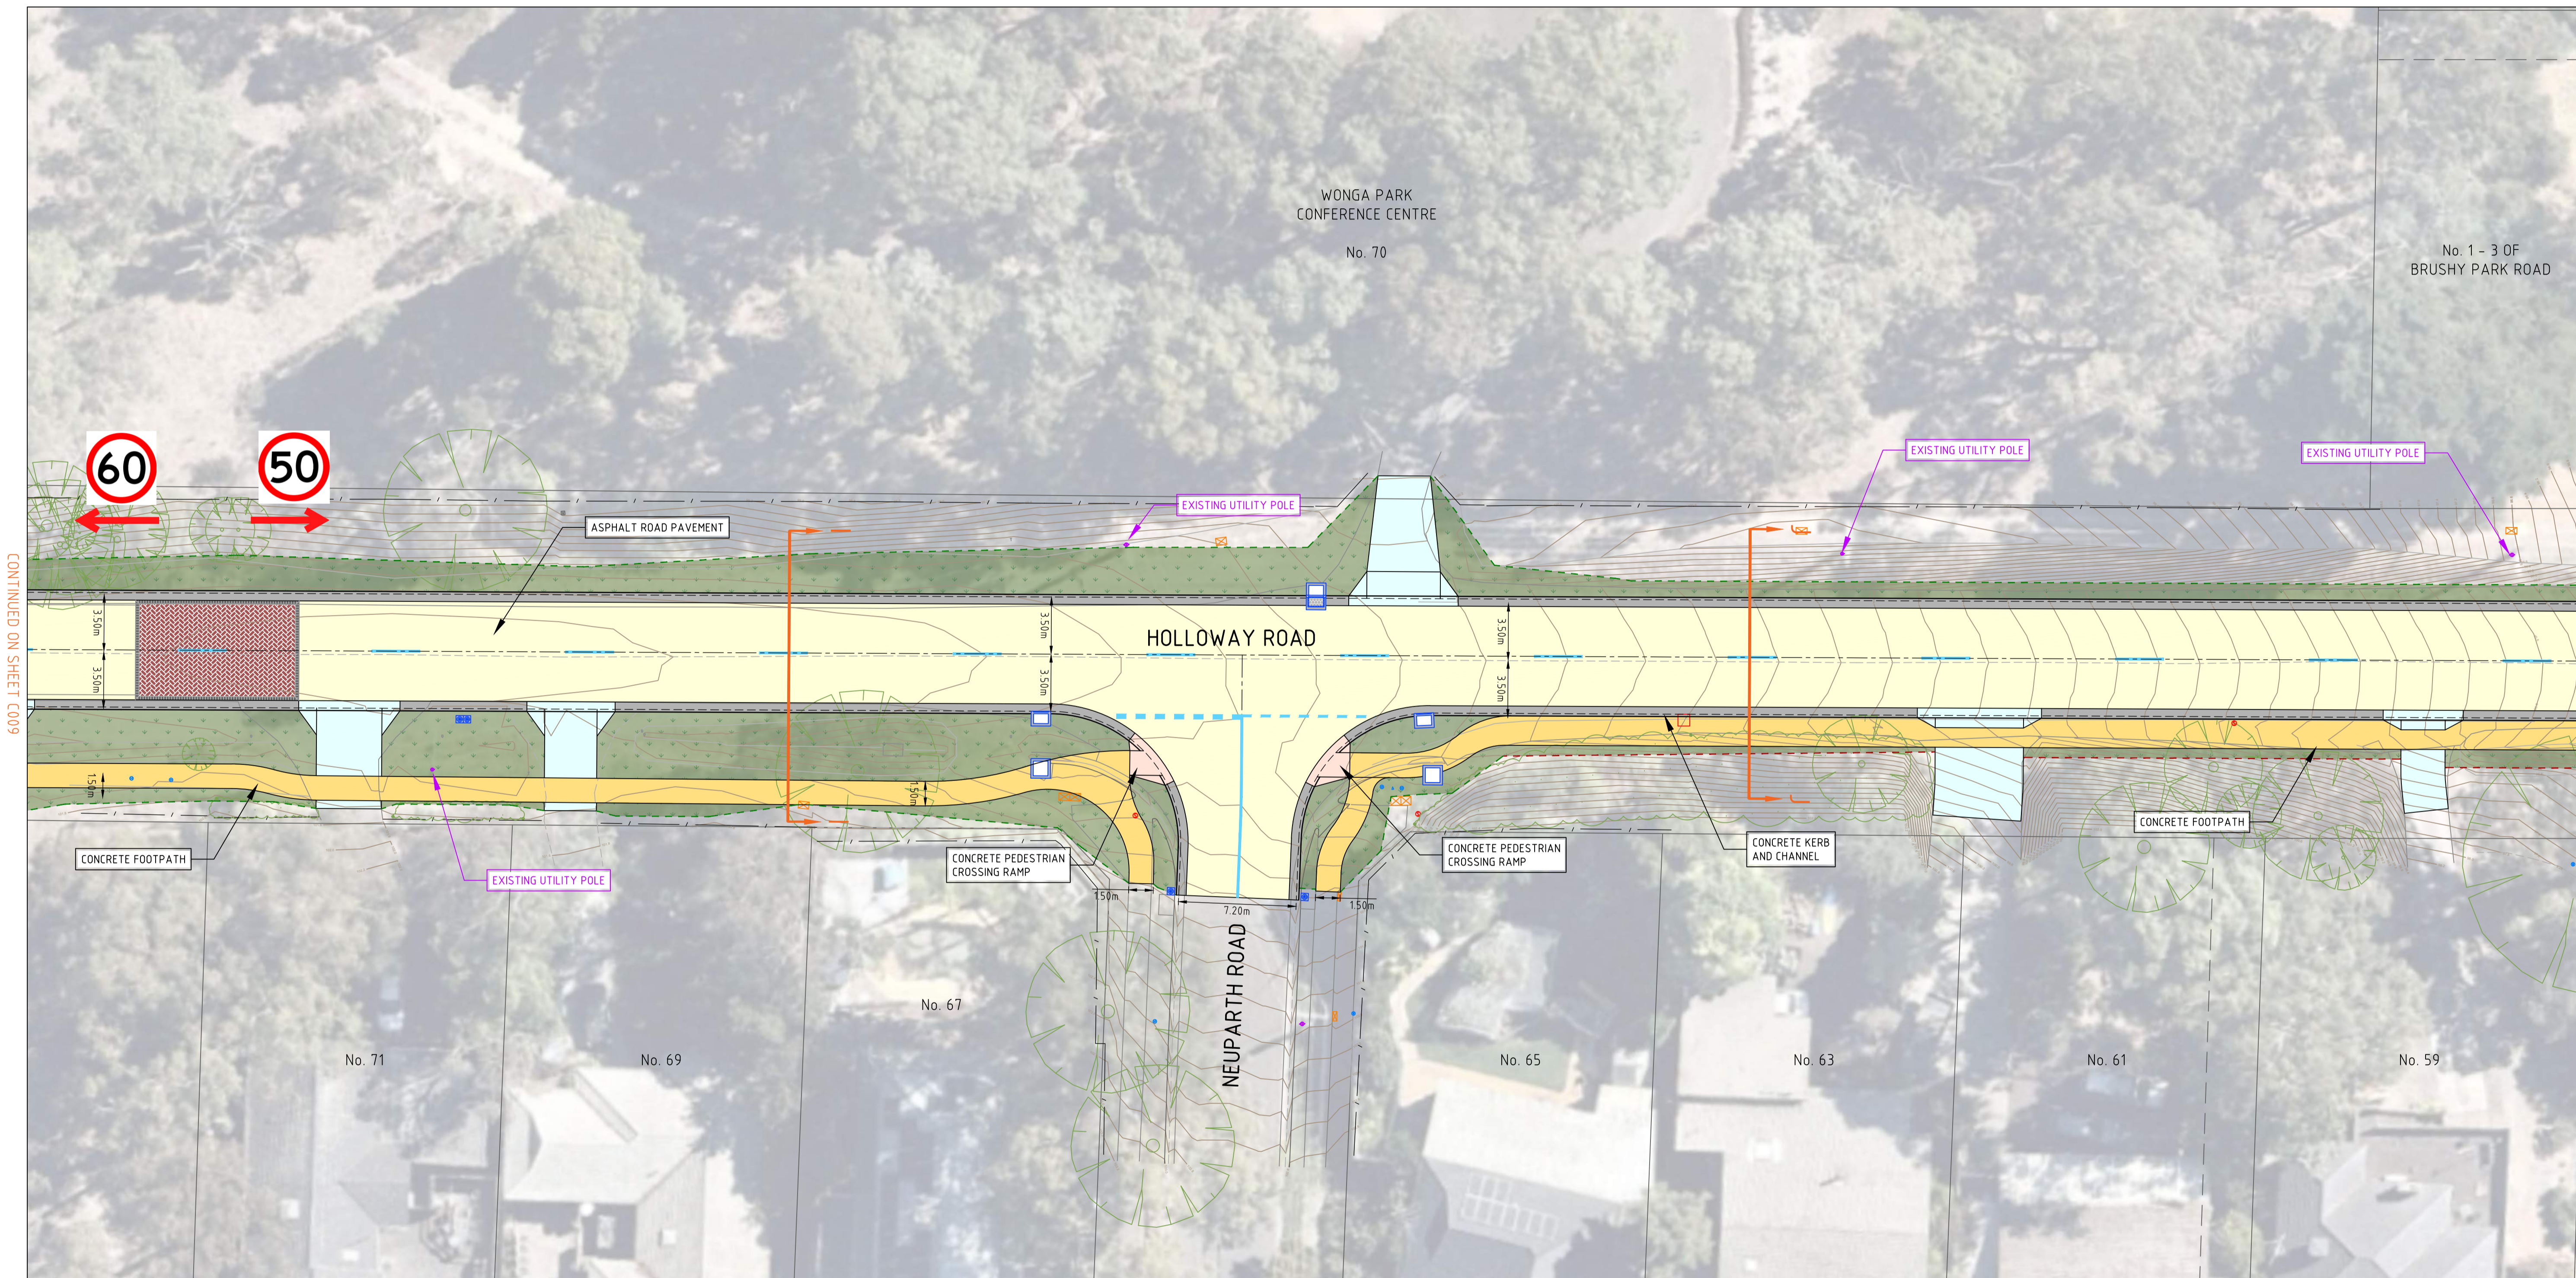

CONTINUED ON SHEET C009

CONTINUED ON SHEET C011

STAKEHOLDER CONSULTATION PLAN



STAKEHOLDER CONSULTATION
NOT FOR CONSTRUCTION

THIS DRAWING IS COPYRIGHT © FMG ENGINEERING. NO PART OF THIS DRAWING, INCLUDING THE WHOLE OR PART, SHALL BE USED FOR ANY PURPOSE OR SITE OTHER THAN THAT FOR WHICH IT WAS PREPARED, NOR BY ANY THIRD PARTY, WITHOUT THE PRIOR WRITTEN CONSENT OF FMG ENGINEERING.		CLIENT
CONTRACTORS MUST SET OUT ALL WORK AND VERIFY ALL CONDITIONS, LEVELS AND DIMENSIONS ON SITE PRIOR TO COMMENCEMENT OF ANY WORK OR MAKING OF ANY SHOP DRAWINGS WHICH MUST BE SUBMITTED AND APPROVED PRIOR TO ANY MANUFACTURE.		
ALL WORK MUST BE EXECUTED IN ACCORDANCE WITH THE RULES, REGULATIONS, BY LAWS AND REQUIREMENTS OF ALL AUTHORITIES HAVING JURISDICTION OVER ANY PART OF THE WORK.		
SC1	STAKEHOLDER CONSULTATION PLAN	20-11-2024
REV	DESCRIPTION	DATE
		INIT
		APP
ELECTRONIC COPIES OF THIS DRAWING ARE NOT TO BE USED FOR DIMENSIONAL SETOUT.		

CLIENT

ORIENTATION

OR AS SHOWN

HEIGHT DATUM
AHD

COORDINATE DATUM
MGA 20 ZONE 55

SURVEY DATE
NOVEMBER 2023

AERIAL IMAGE DATE
12-02-2022

ADELAIDE
MELBOURNE
SYDNEY
BRISBANE

ENGINEERING FORWARD THINKING

P 03 9815 7600 | 2 Domville Ave, Hawthorn VIC 3122

fmgeengineering.com.au | P 1300 975 878 | ABN 58 083 071 185

ISO 9001 Quality Management System | ISO 45001 OH&S Management System

CLIENT
MAROONDAH CITY COUNCIL

PROJECT TITLE
ROAD AND DRAINAGE RECONSTRUCTION WORKS

SITE ADDRESS
HOLLOWAY ROAD
CROYDON NORTH, VIC, 3136

DRAWING TITLE
STAKEHOLDER CONSULTATION PLAN

DESIGNED	-	DRAWN	EW
CHECKED	KC	NO. OF SHEETS	16
SCALE	1:200@A1	DATE STARTED	20.11.2024
SITE ID & JOB NO.	S65864-287037	REV.	
DRAWING NO.	C010	SC1	

STAKEHOLDER CONSULTATION LEGEND

- ASPHALT ROAD PAVEMENT
- CONCRETE FOOTPATH
- VEHICLE CROSSING REINSTATEMENT
- TOPSOIL & SEED REINSTATEMENT
- CONCRETE KERB AND CHANNEL
- NEW DRAINAGE PIT
- CONCRETE PEDESTRIAN CROSSING RAMP
- EXISTING CONTOUR MAJOR (1.0m)
- EXISTING CONTOUR MINOR (0.20m)




WARNING
BEWARE UNDERGROUND SERVICES
THE LOCATIONS OF SERVICES ARE APPROXIMATE ONLY AND THEIR EXACT POSITION SHOULD BE PROVEN ON SITE. NO GUARANTEE IS GIVEN THAT ALL EXISTING SERVICES ARE SHOWN



CONTINUED ON SHEET C011

STAKEHOLDER CONSULTATION PLAN

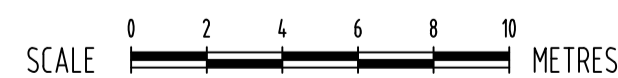

STAKEHOLDER CONSULTATION
NOT FOR CONSTRUCTION

THIS DRAWING IS COPYRIGHT © FMG ENGINEERING. NO PART OF THIS DRAWING, INCLUDING THE WHOLE OR PART, SHALL BE USED FOR ANY PURPOSE OR SITE OTHER THAN WHICH IT WAS PREPARED, NOR BY ANY THIRD PARTY, WITHOUT THE PRIOR WRITTEN CONSENT OF FMG ENGINEERING.		CLIENT
CONTRACTORS MUST SET OUT ALL WORK AND VERIFY ALL CONDITIONS, LEVELS AND DIMENSIONS ON SITE PRIOR TO COMMENCEMENT OF ANY WORK OR MAKING OF ANY SHOP DRAWINGS WHICH MUST BE SUBMITTED AND APPROVED PRIOR TO ANY MANUFACTURE.		
ALL WORK MUST BE EXECUTED IN ACCORDANCE WITH THE RULES, REGULATIONS, BY-LAWS AND REQUIREMENTS OF ALL AUTHORITIES HAVING JURISDICTION OVER ANY PART OF THE WORK.		
SC1	STAKEHOLDER CONSULTATION PLAN	20-11-2024
REV	DESCRIPTION	DATE
		INIT
		APP
ELECTRONIC COPIES OF THIS DRAWING ARE NOT TO BE USED FOR DIMENSIONAL SETOUT.		

CLIENT

ORIENTATION

OR AS SHOWN

HEIGHT DATUM
AHD

COORDINATE DATUM
MGA 20 ZONE 55

SURVEY DATE
NOVEMBER 2023

AERIAL IMAGE DATE
12-02-2022

ADELAIDE MELBOURNE SYDNEY BRISBANE

ENGINEERING FORWARD THINKING

P 03 9815 7600 2 Domville Ave, Hawthorn VIC 3122

fmgengineering.com.au | P 1300 975 878 | ABN 58 083 071 185

ISO 9001 Quality Management System | ISO 45001 OH&S Management System

CLIENT
MAROONDAH CITY COUNCIL

PROJECT TITLE
ROAD AND DRAINAGE RECONSTRUCTION WORKS


SITE ADDRESS
HOLLOWAY ROAD
CROYDON NORTH, VIC, 3136

DRAWING TITLE
STAKEHOLDER CONSULTATION PLAN



DESIGNED	-	DRAWN	EW
CHECKED	KC	NO. OF SHEETS	16
SCALE	1:200@A1	DATE STARTED	20.11.2024
SITE ID & JOB NO.	S65864-287037	REV.	
DRAWING NO.	C012	SC1	





WARNING
BEWARE UNDERGROUND SERVICES
THE LOCATIONS OF SERVICES ARE APPROXIMATE ONLY AND THEIR EXACT POSITION SHOULD BE PROVEN ON SITE. NO GUARANTEE IS GIVEN THAT ALL EXISTING SERVICES ARE SHOWN

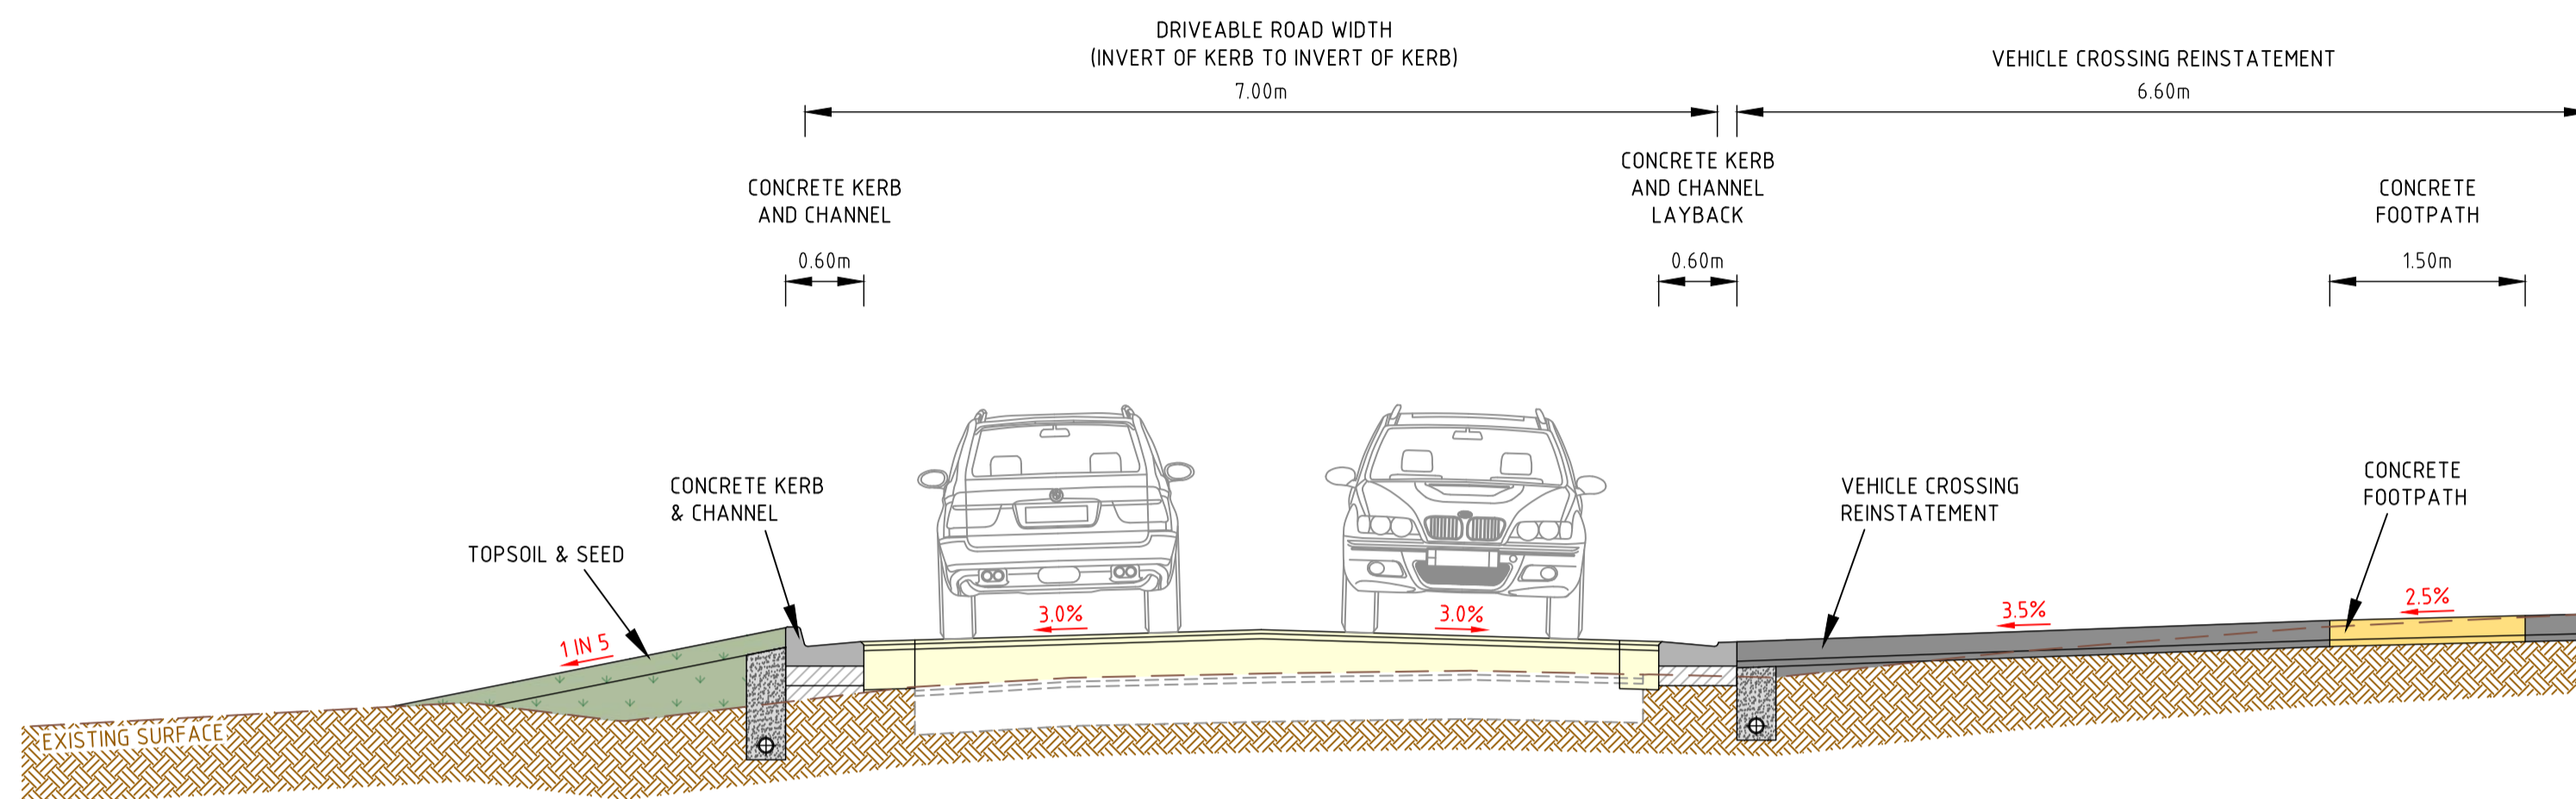


TYPICAL SECTION A-A

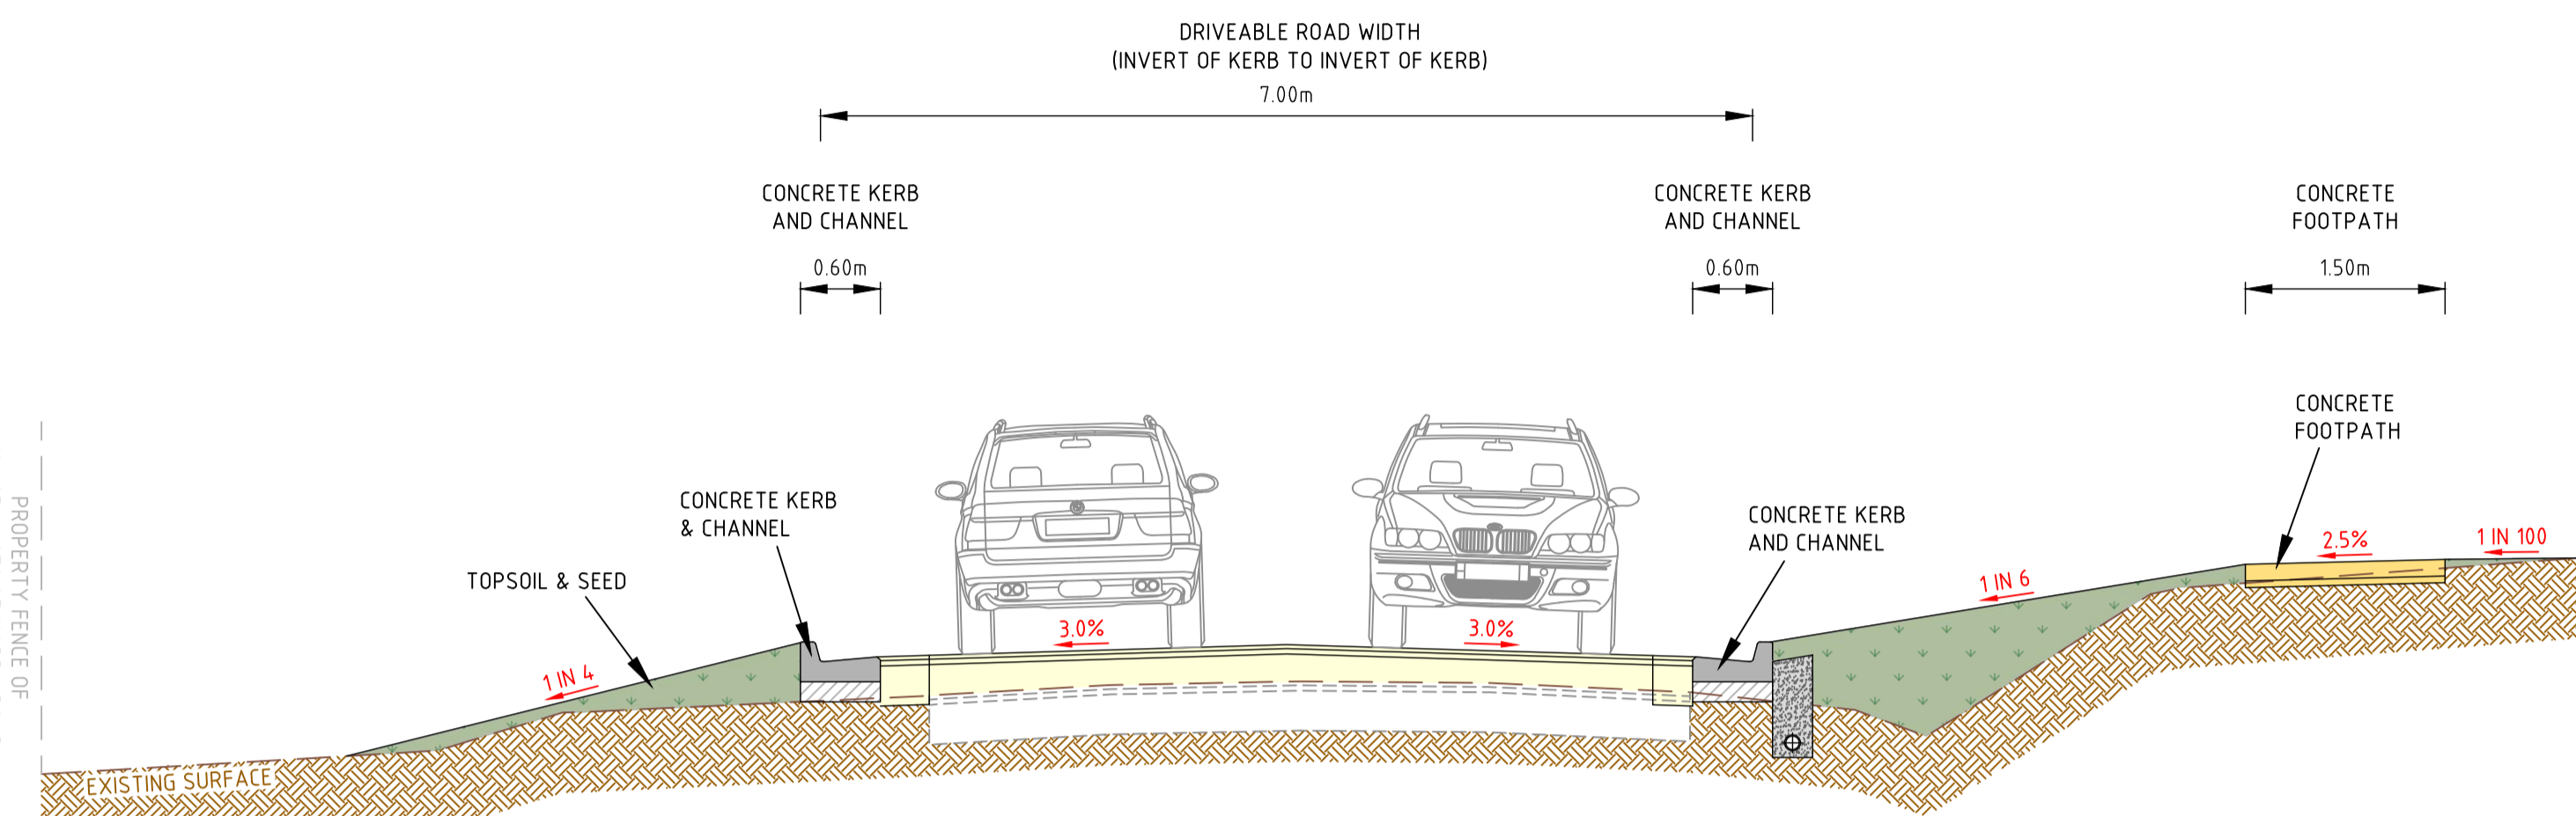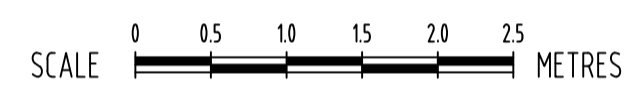

TYPICAL SECTION B-B

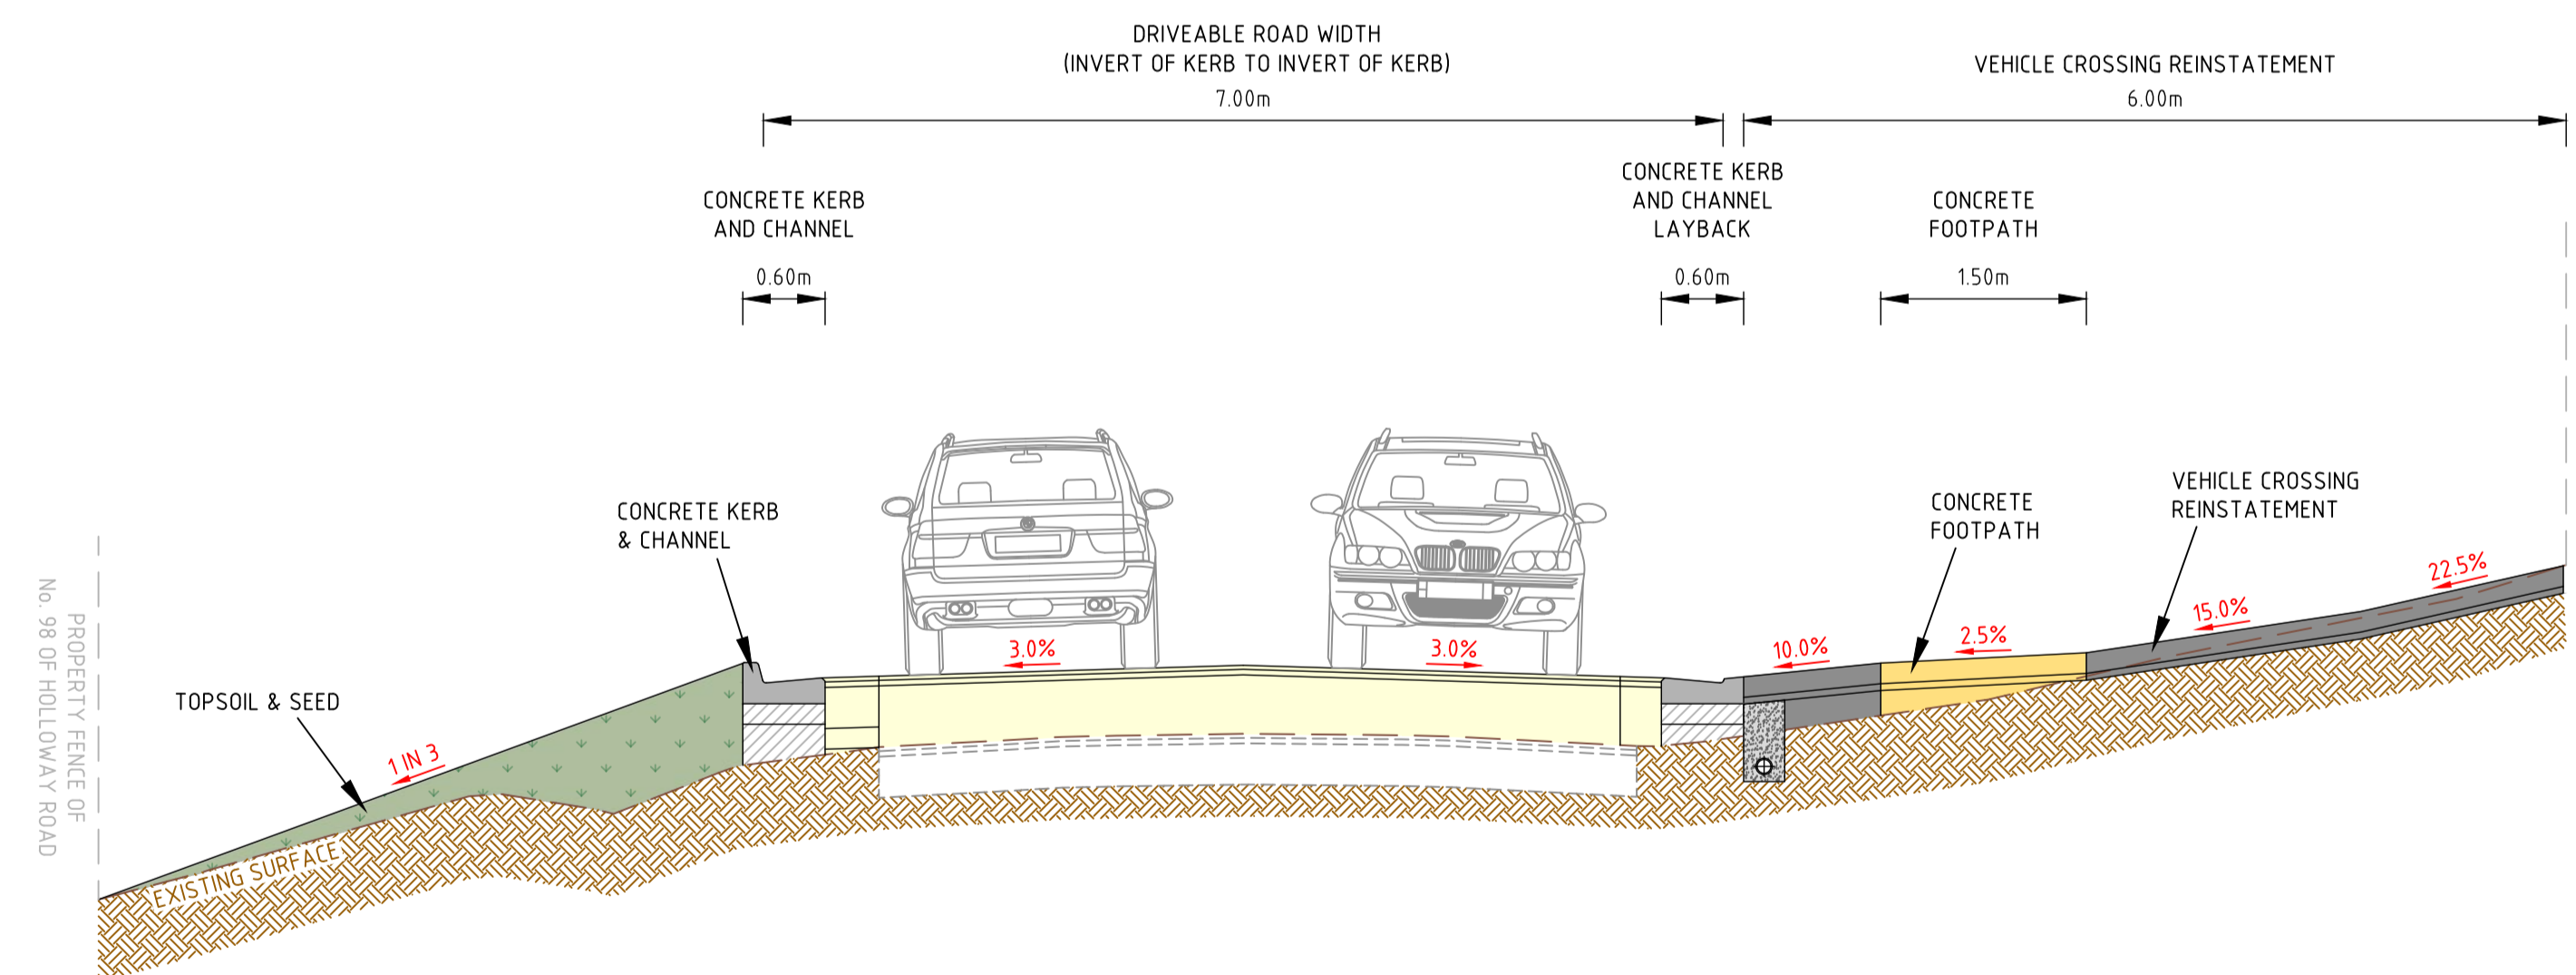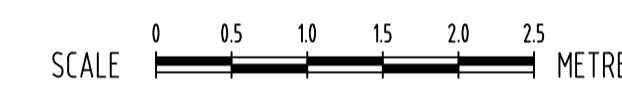

TYPICAL SECTION C-C

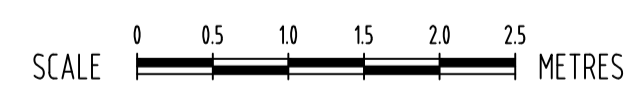

STAKEHOLDER CONSULTATION
NOT FOR CONSTRUCTION

SC1	STAKEHOLDER CONSULTATION PLAN	20-11-2024	KC	KC	
REV	DESCRIPTION	DATE	INIT	APP	ELECTRONIC COPIES OF THIS DRAWING ARE NOT TO BE USED FOR DIMENSIONAL SETOUT.

CLIENT



ORIENTATION



HEIGHT DATUM

AHD

COORDINATE DATUM

MGA 20 ZONE 55

SURVEY DATE

NOVEMBER 2023

AERIAL IMAGE DATE

12-02-2022

FMG 50 YEARS
ADELAIDE MELBOURNE SYDNEY BRISBANE
ENGINEERING FORWARD THINKING
P 03 9815 7600 2 Domville Ave, Hawthorn VIC 3122
fmgengineering.com.au | P 1300 975 878 | ABN 58 083 071 185
ISO 9001 Quality Management System | ISO 45001 OH&S Management System

CLIENT

MAROONDAH CITY COUNCIL

PROJECT TITLE
ROAD AND DRAINAGE RECONSTRUCTION WORKS

SITE ADDRESS
HOLLOWAY ROAD
CROYDON NORTH, VIC, 3136


DRAWING TITLE

TYPICAL SECTIONS A-A, B-B, AND C-C


DESIGNED	-	DRAWN	EW
CHECKED	KC	NO. OF SHEETS	16
SCALE	1:50@A1	DATE STARTED	20.11.2024
SITE ID & JOB NO.	S65864-287037	REV.	
DRAWING NO.	C013	SC1	




WARNING
 BEWARE UNDERGROUND SERVICES
 THE LOCATIONS OF SERVICES ARE APPROXIMATE ONLY AND THEIR EXACT POSITION SHOULD BE PROVEN ON SITE. NO GUARANTEE IS GIVEN THAT ALL EXISTING SERVICES ARE SHOWN

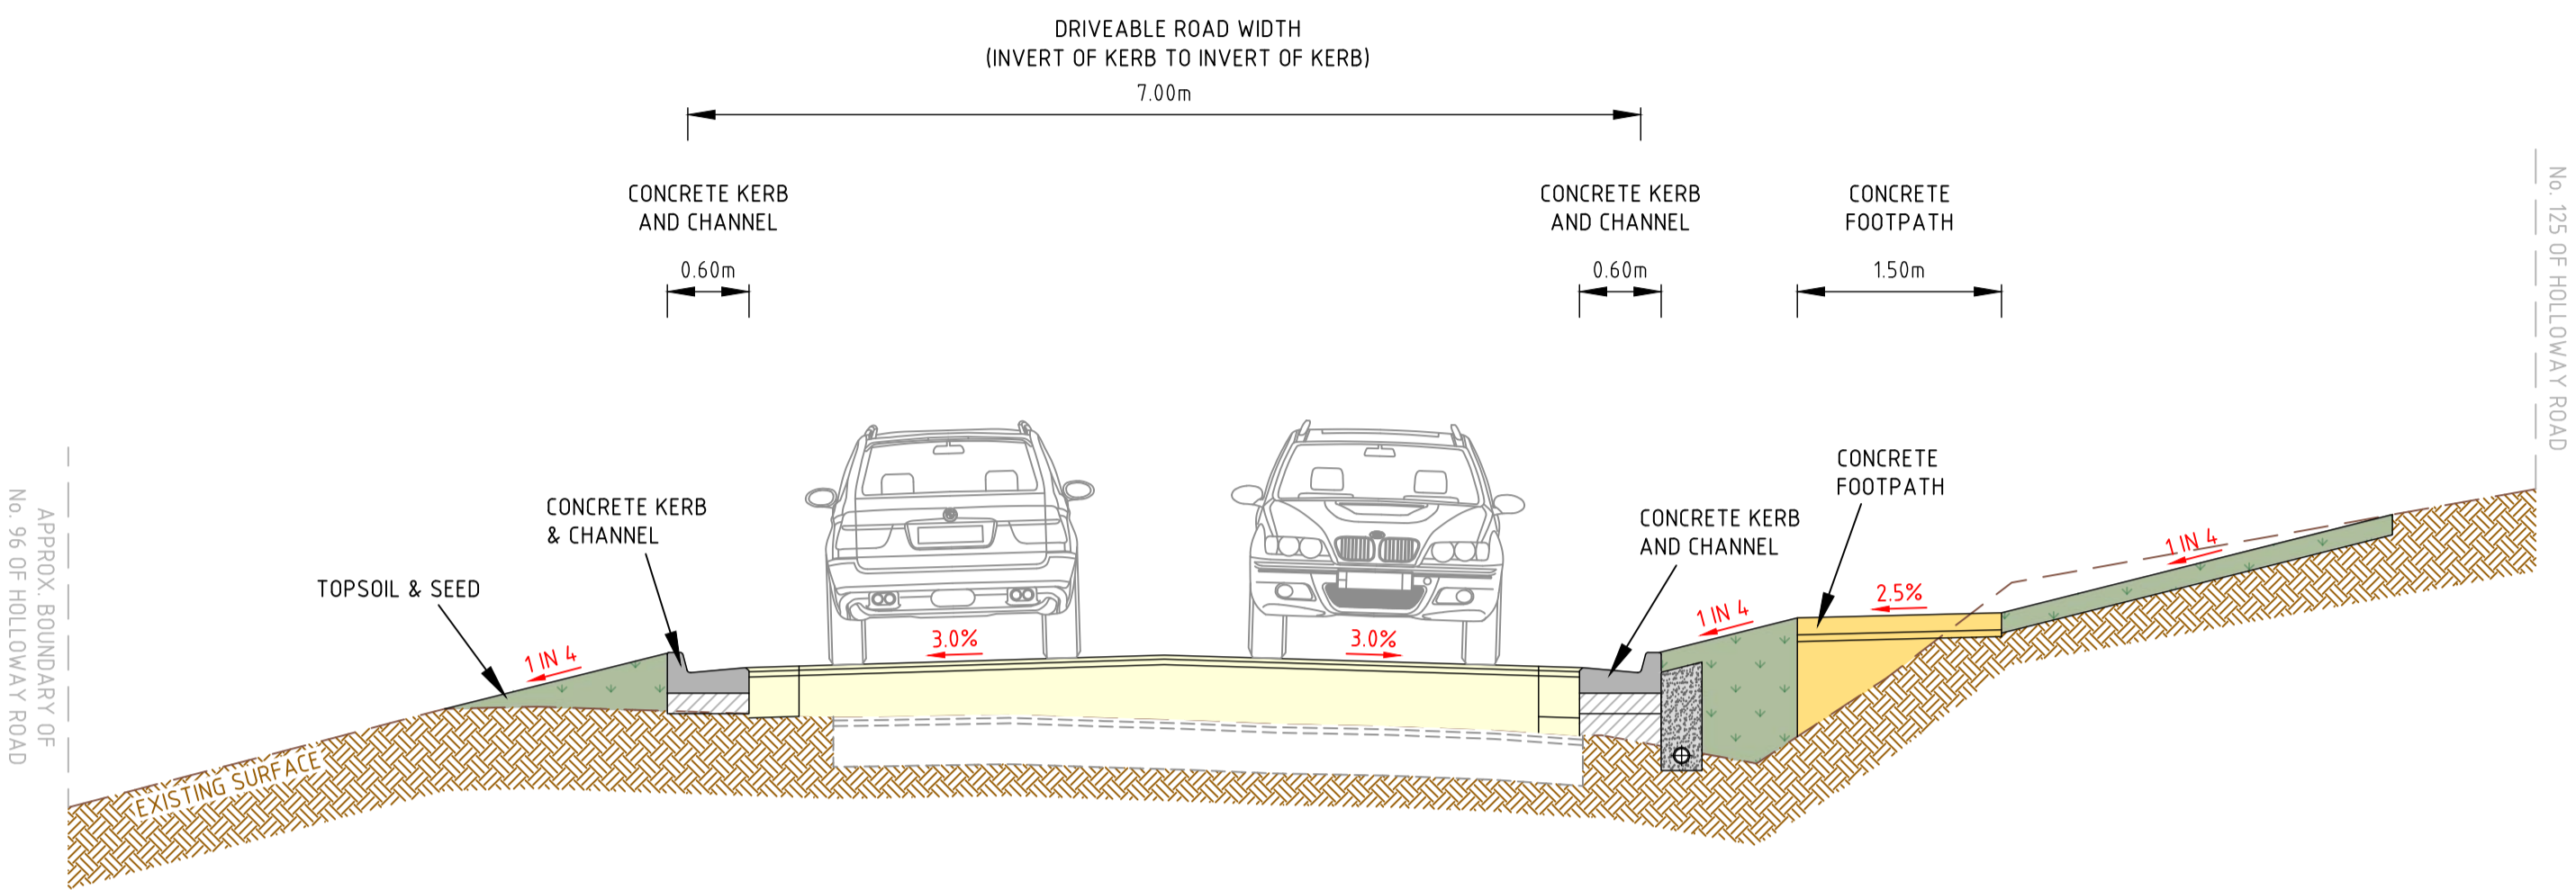

TYPICAL SECTION D-D
 SCALE 0 0.5 1.0 1.5 2.0 2.5 METRES

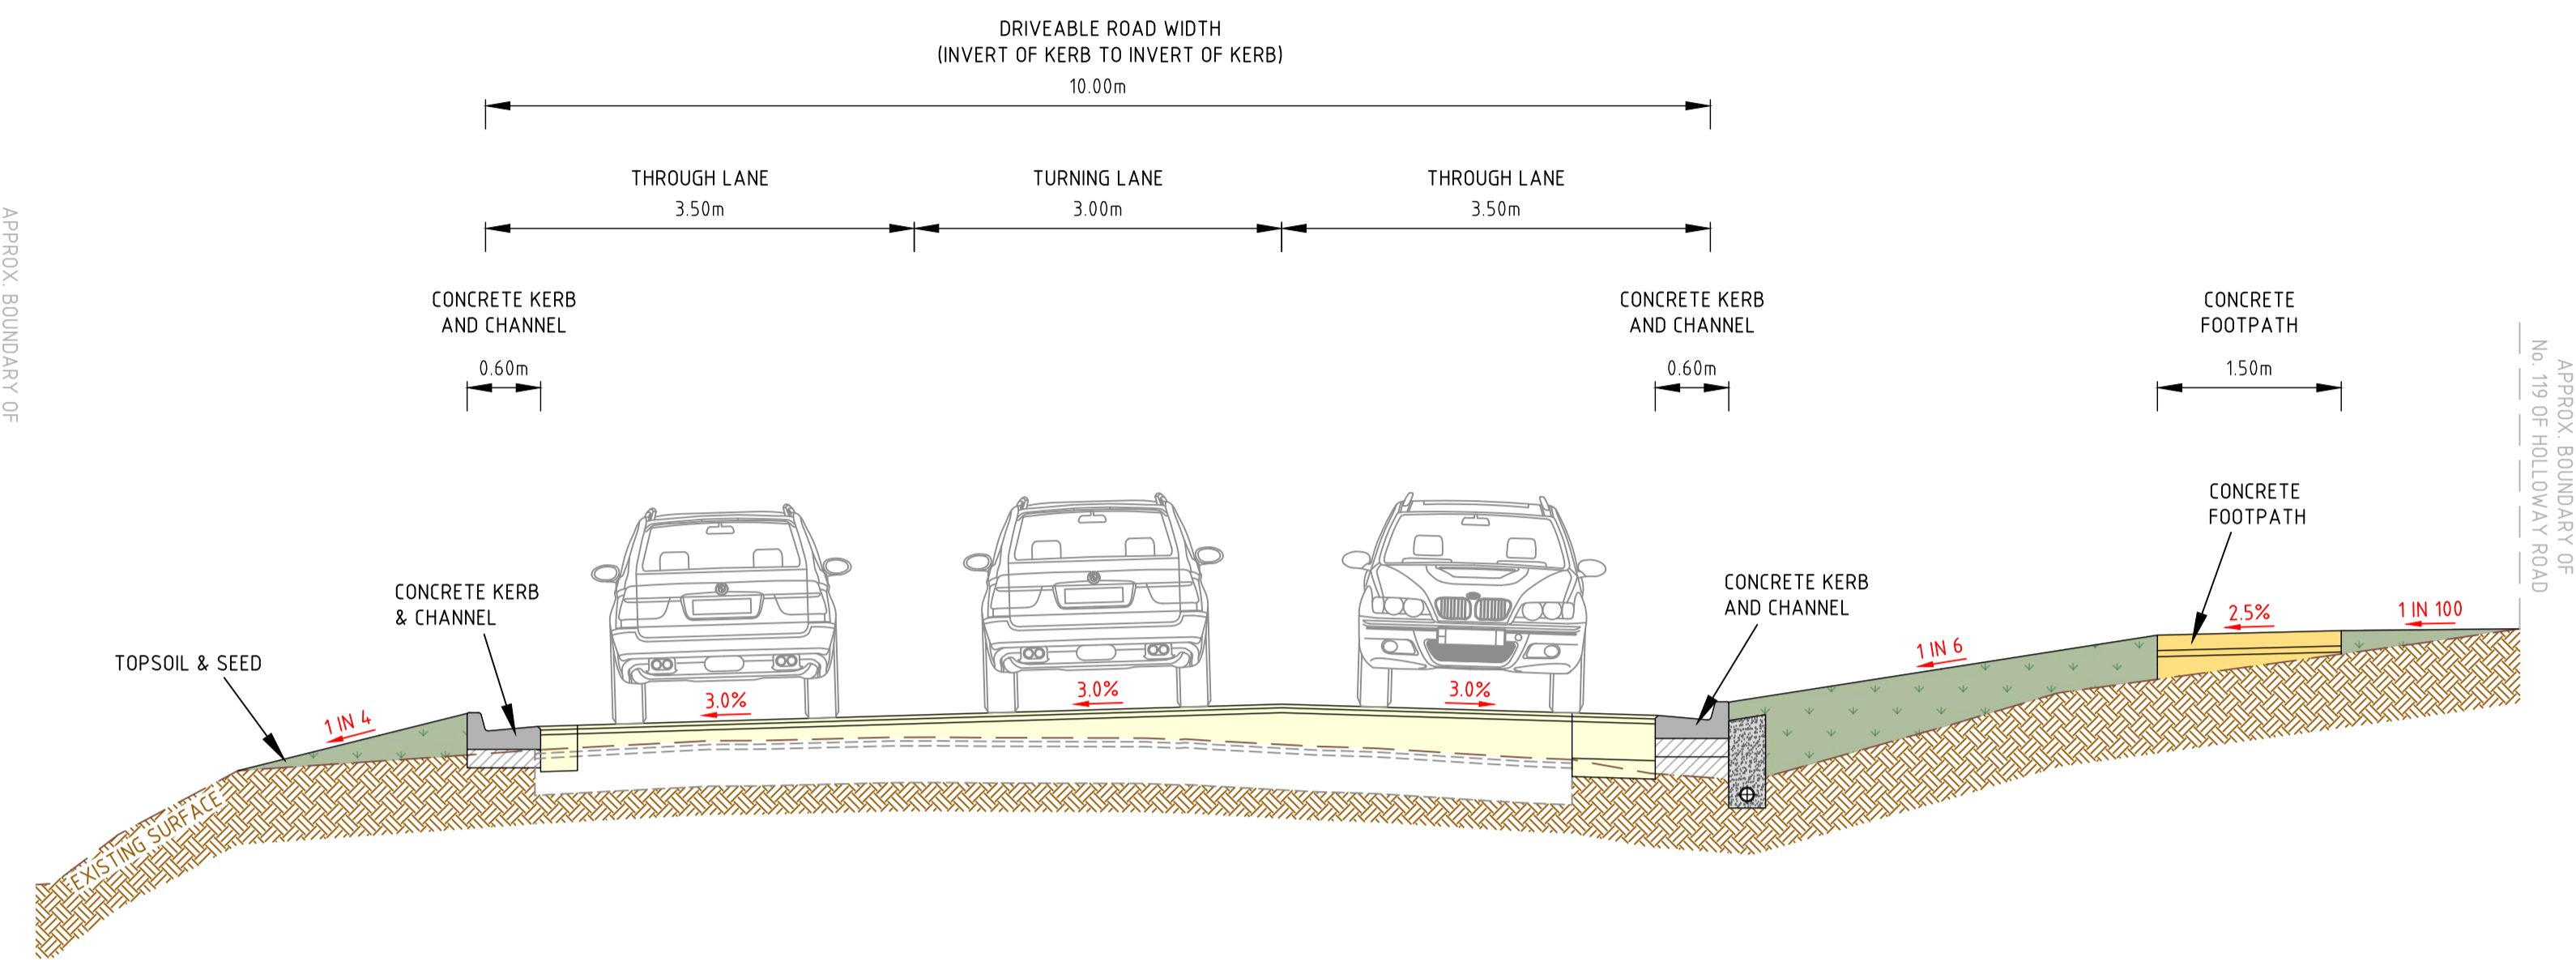

TYPICAL SECTION E-E
 SCALE 0 0.5 1.0 1.5 2.0 2.5 METRES

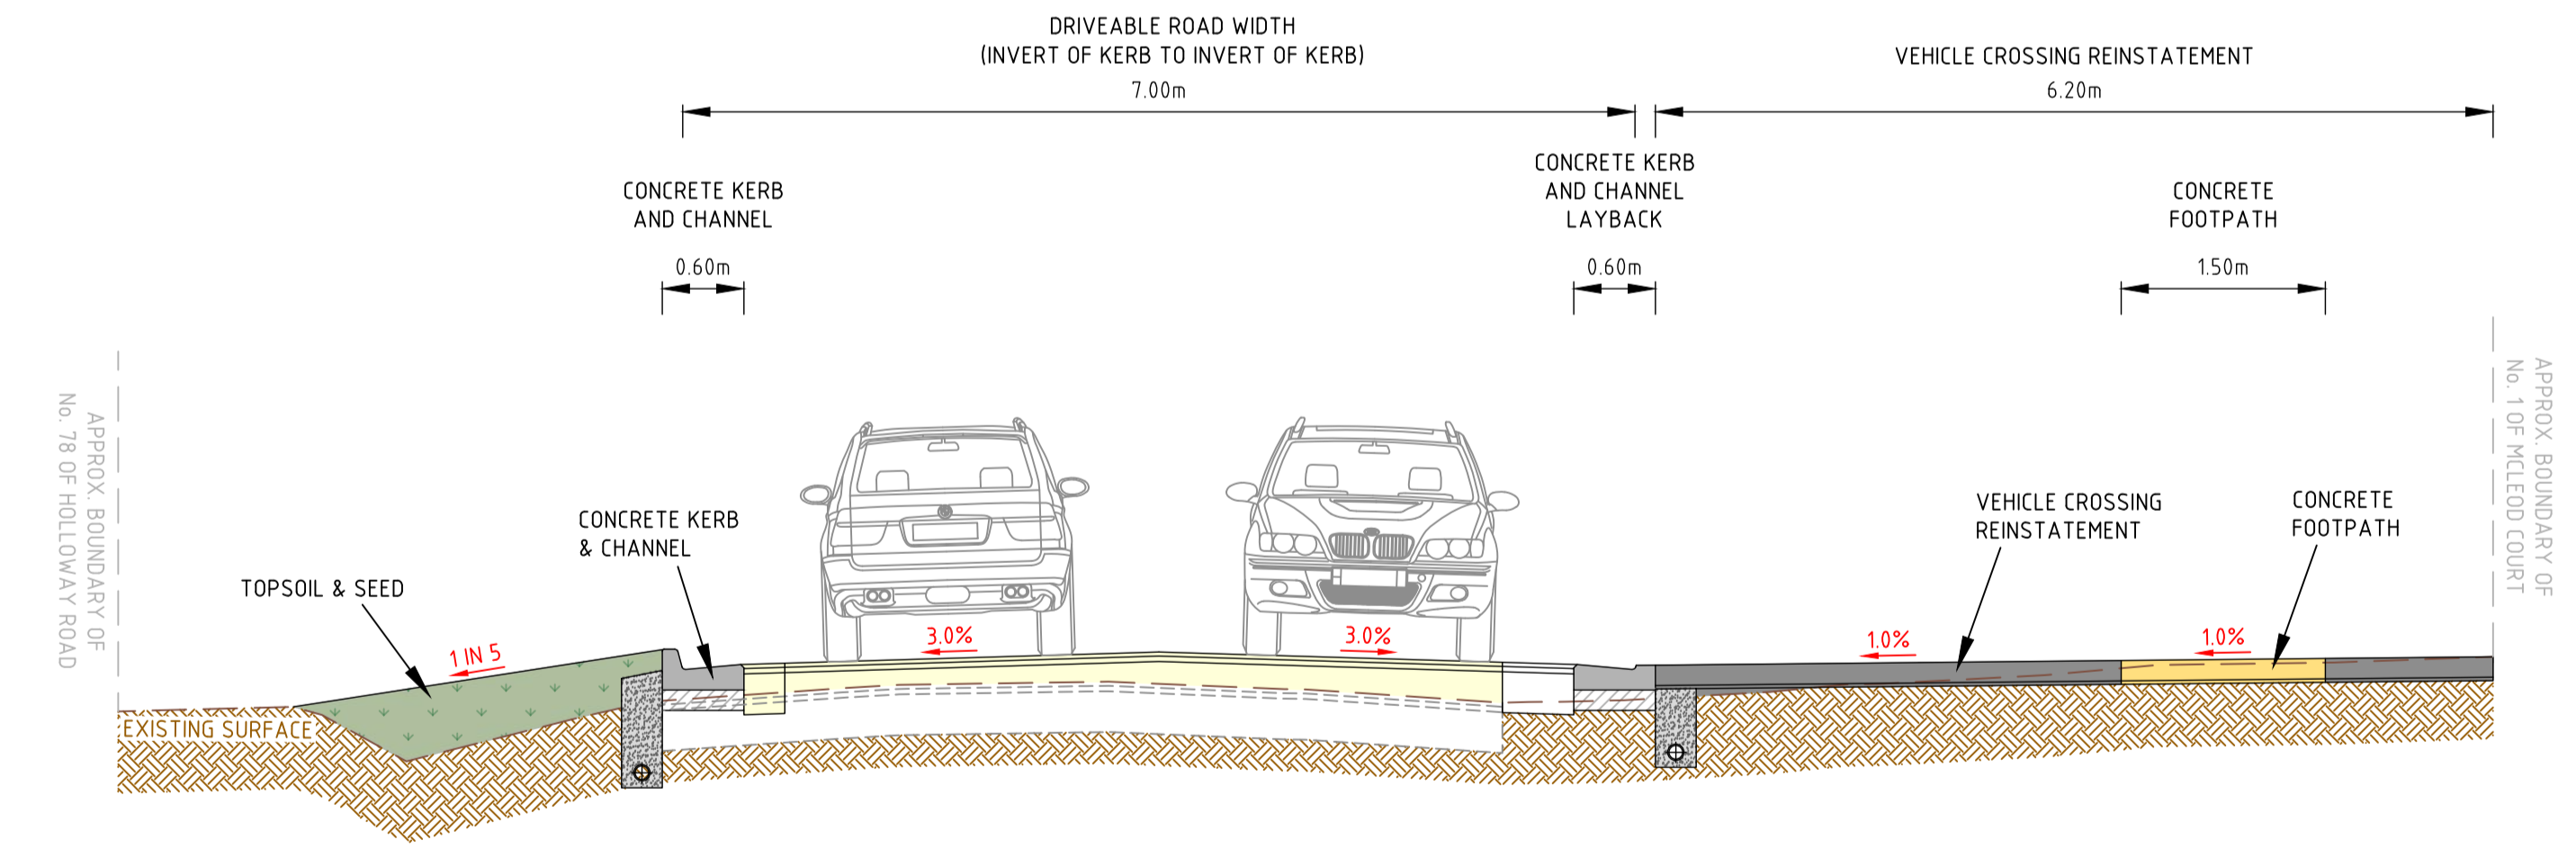

TYPICAL SECTION F-F
 SCALE 0 0.5 1.0 1.5 2.0 2.5 METRES

STAKEHOLDER CONSULTATION
 NOT FOR CONSTRUCTION


SC1	STAKEHOLDER CONSULTATION PLAN	20-11-2024	KC	KC	
REV	DESCRIPTION	DATE	INIT	APP	

THIS DRAWING IS COPYRIGHT © FMG ENGINEERING. NO PART OF THIS DRAWING, INCLUDING THE WHOLE OR PART, SHALL BE USED FOR ANY PURPOSE OR SITE OTHER THAN WHICH IT WAS PREPARED, NOR BY ANY THIRD PARTY, WITHOUT THE PRIOR WRITTEN CONSENT OF FMG ENGINEERING.

CONTRACTORS MUST SET OUT ALL WORK AND VERIFY ALL CONDITIONS, LEVELS AND DIMENSIONS ON SITE PRIOR TO COMMENCEMENT OF ANY WORK OR MAKING OF ANY SHOP DRAWINGS WHICH MUST BE SUBMITTED AND APPROVED PRIOR TO ANY MANUFACTURE.

ALL WORK MUST BE EXECUTED IN ACCORDANCE WITH THE RULES, REGULATIONS, BY-LAWS AND REQUIREMENTS OF ALL AUTHORITIES HAVING JURISDICTION OVER ANY PART OF THE WORK.

ELECTRONIC COPIES OF THIS DRAWING ARE NOT TO BE USED FOR DIMENSIONAL SETOUT.

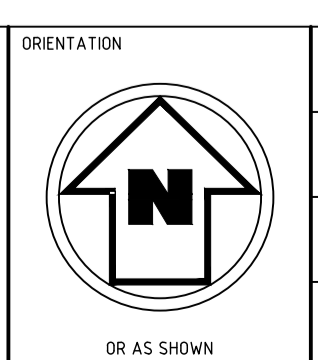


HEIGHT DATUM
 AHD
 COORDINATE DATUM
 MGA 20 ZONE 55
 SURVEY DATE
 NOVEMBER 2023
 AERIAL IMAGE DATE
 12-02-2022

FMG 50 YEARS
 ENGINEERING FORWARD THINKING
 ADELAIDE MELBOURNE SYDNEY BRISBANE
 P 03 9815 7600 2 Domville Ave, Hawthorn VIC 3122
 fmgengineering.com.au | P 1300 975 878 | ABN 58 083 071 185
 ISO 9001 Quality Management System | ISO 45001 OH&S Management System



CLIENT MAROONDAH CITY COUNCIL	DESIGNED -	DRAWN EW
PROJECT TITLE ROAD AND DRAINAGE RECONSTRUCTION WORKS	CHECKED KC	NO. OF SHEETS 16
SITE ADDRESS HOLLOWAY ROAD CROYDON NORTH, VIC, 3136	SCALE 1:50@A1	DATE STARTED 20.11.2024
DRAWING TITLE TYPICAL SECTIONS D-D, E-E, AND F-F	SITE ID & JOB NO. S65864-287037	REV. -
	DRAWING NO. C014	SC1




WARNING
BEWARE UNDERGROUND SERVICES
THE LOCATIONS OF SERVICES ARE APPROXIMATE ONLY AND THEIR EXACT POSITION SHOULD BE PROVEN ON SITE. NO GUARANTEE IS GIVEN THAT ALL EXISTING SERVICES ARE SHOWN

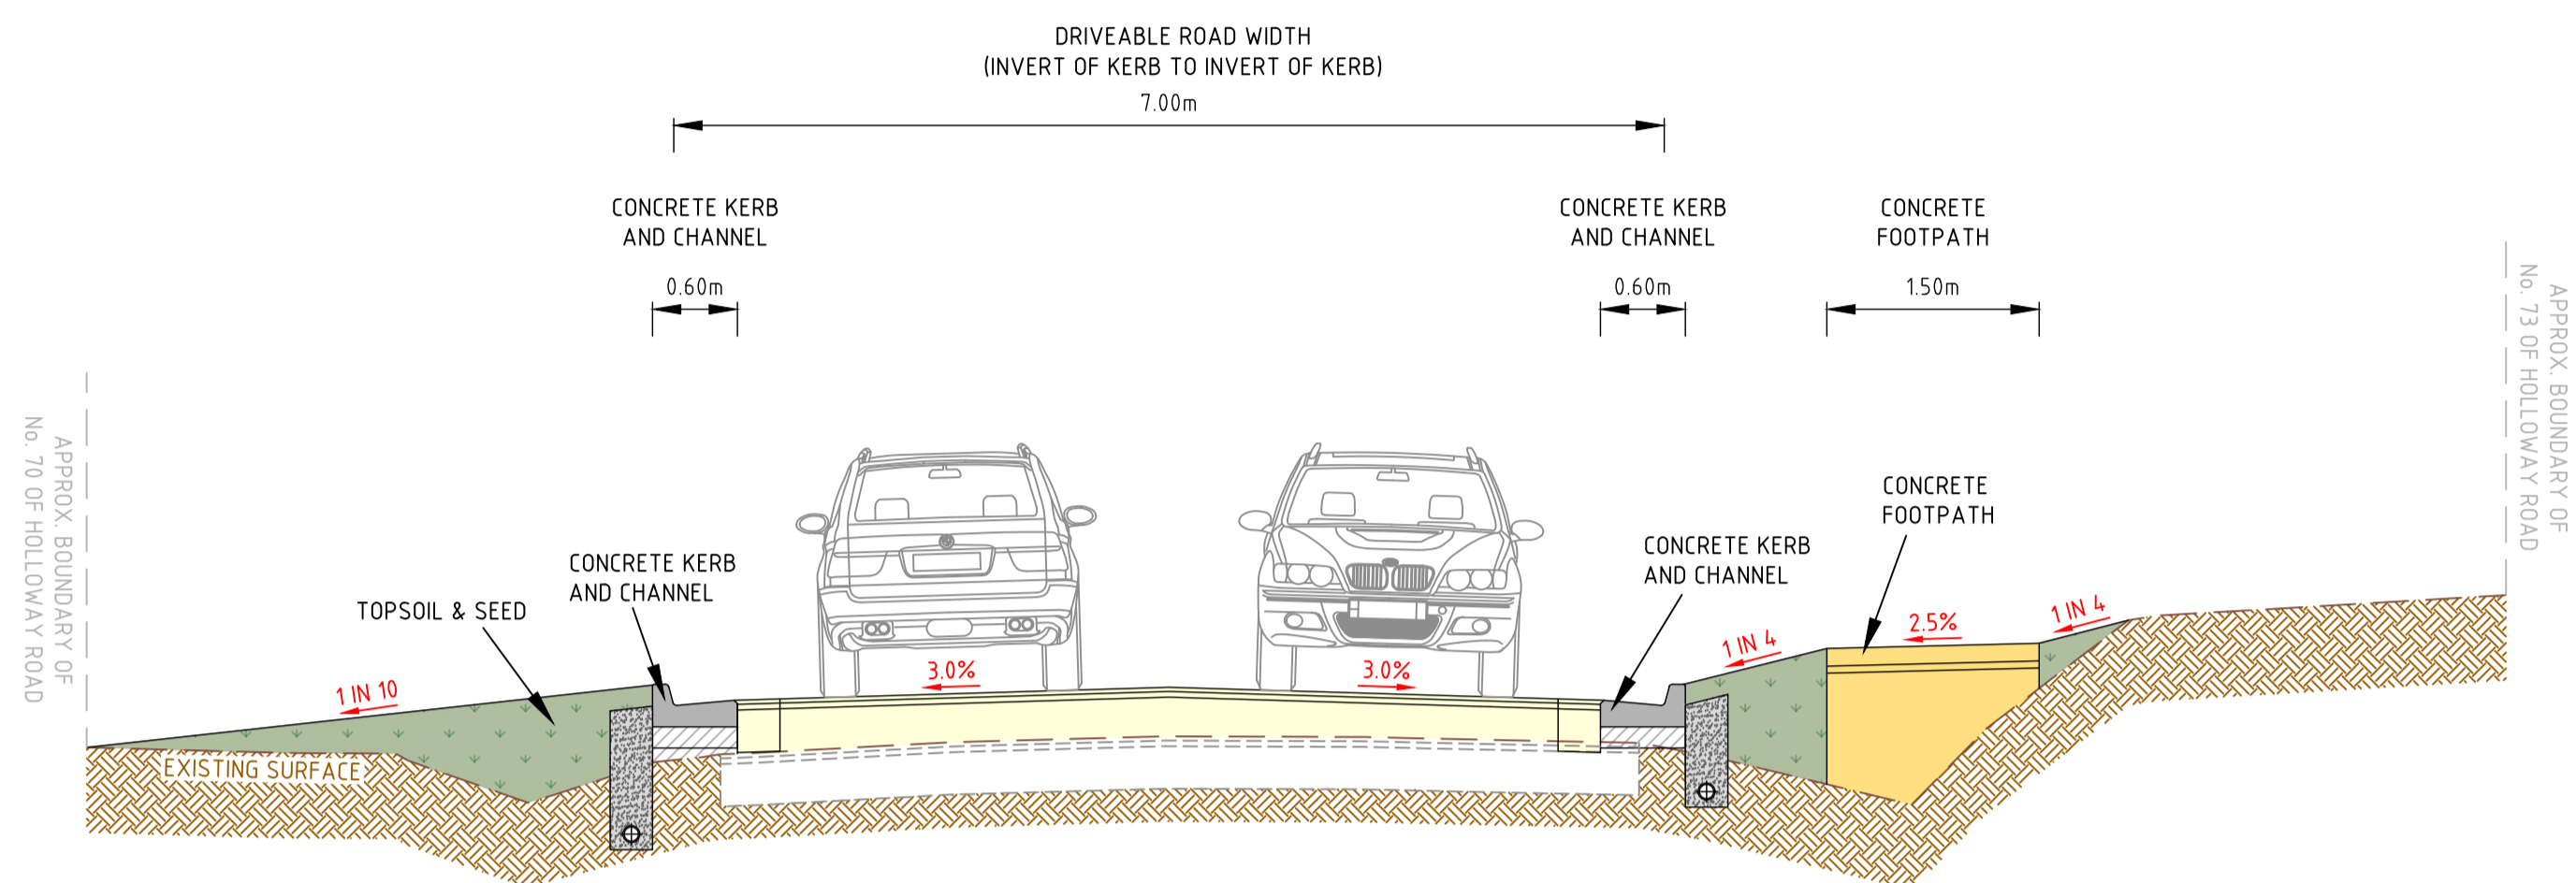

TYPICAL SECTION G-G

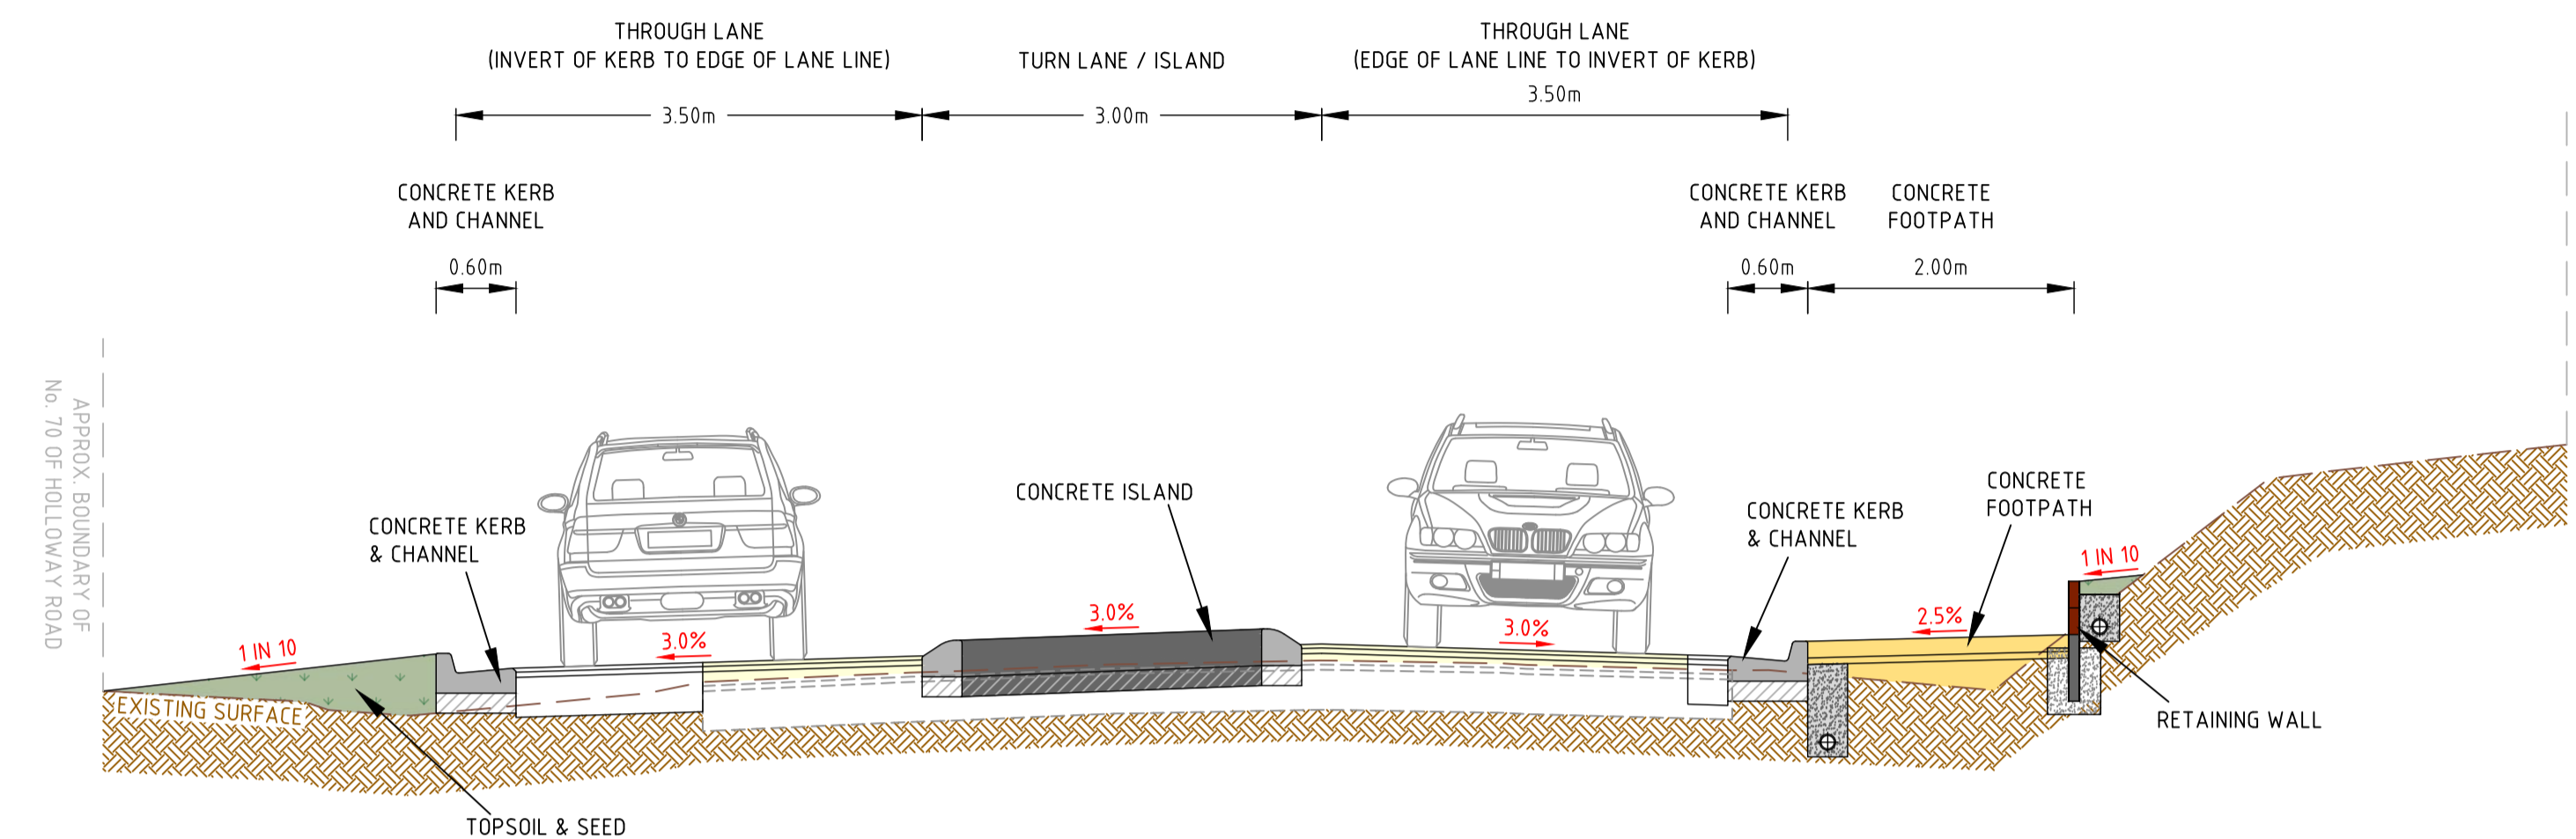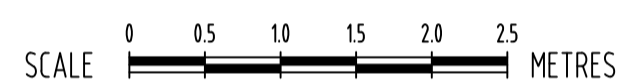

TYPICAL SECTION H-H

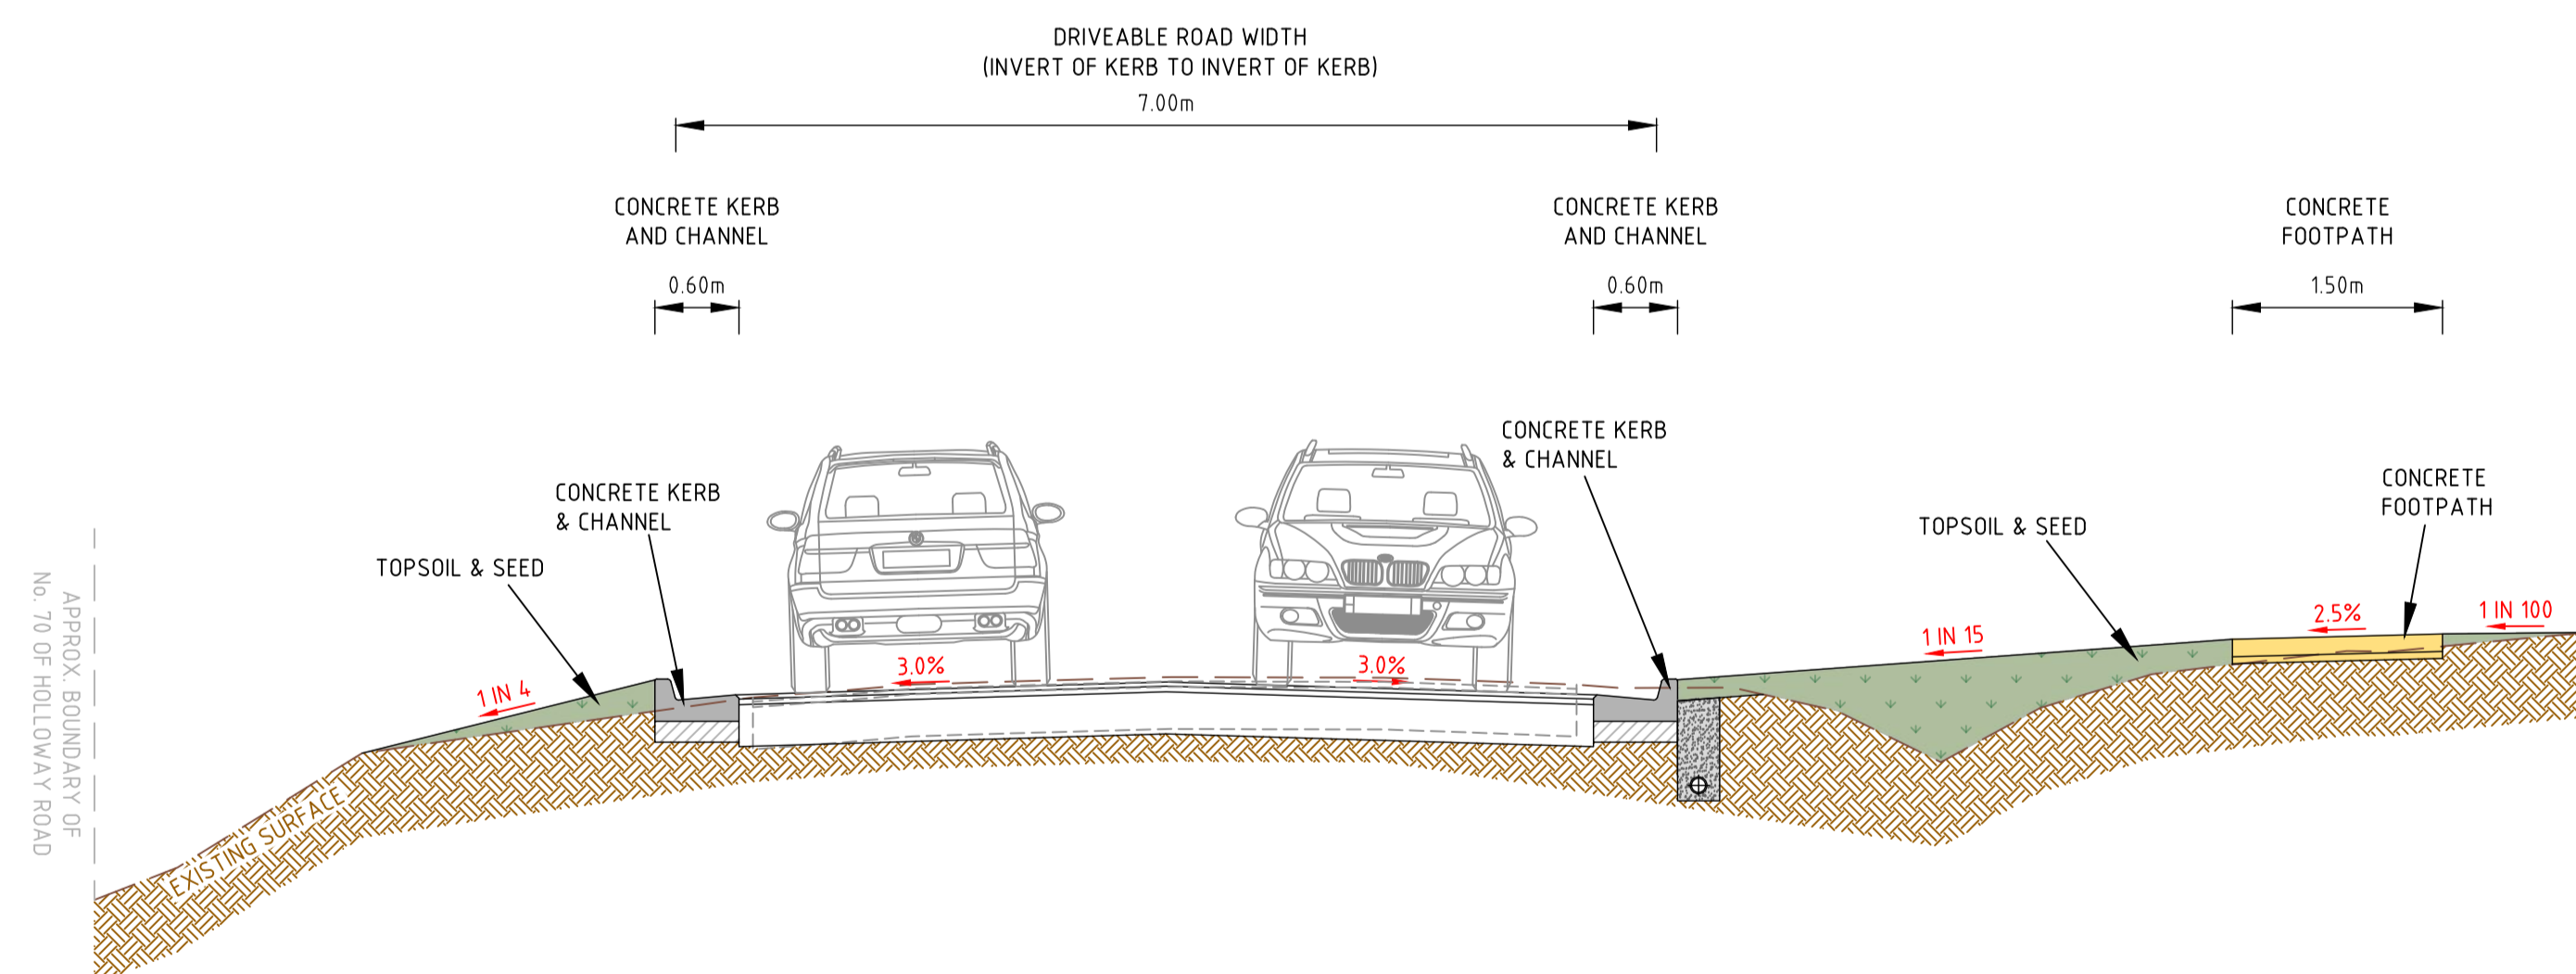

TYPICAL SECTION I-I



STAKEHOLDER CONSULTATION
NOT FOR CONSTRUCTION

SC1	STAKEHOLDER CONSULTATION PLAN	20-11-2024	KC	KC	
REV	DESCRIPTION	DATE	INIT	APP	

CLIENT



ORIENTATION



HEIGHT DATUM

AHD

COORDINATE DATUM

MGA 20 ZONE 55

SURVEY DATE

NOVEMBER 2023

AERIAL IMAGE DATE

12-02-2022

FMG 50 YEARS
ADELAIDE MELBOURNE SYDNEY BRISBANE
ENGINEERING FORWARD THINKING
P 03 9815 7600 2 Domville Ave, Hawthorn VIC 3122
fmgengineering.com.au | P 1300 975 878 | ABN 58 083 071 185
ISO 9001 Quality Management System | ISO 45001 OH&S Management System

CLIENT

MAROONDAH CITY COUNCIL

PROJECT TITLE

ROAD AND DRAINAGE RECONSTRUCTION WORKS

SITE ADDRESS

HOLLOWAY ROAD CROYDON NORTH, VIC, 3136

DRAWING TITLE

TYPICAL SECTIONS G-G, H-H, AND I-I

DESIGNED

- EW

CHECKED

KC No. OF SHEETS 16

SCALE

1:50@A1 DATE STARTED 20.11.2024

SITE ID & JOB No.


S65864-287037 REV.

DRAWING No.


C015 SC1



WARNING
 BEWARE UNDERGROUND SERVICES
 THE LOCATIONS OF SERVICES ARE APPROXIMATE ONLY AND THEIR EXACT POSITION SHOULD BE PROVEN ON SITE. NO GUARANTEE IS GIVEN THAT ALL EXISTING SERVICES ARE SHOWN

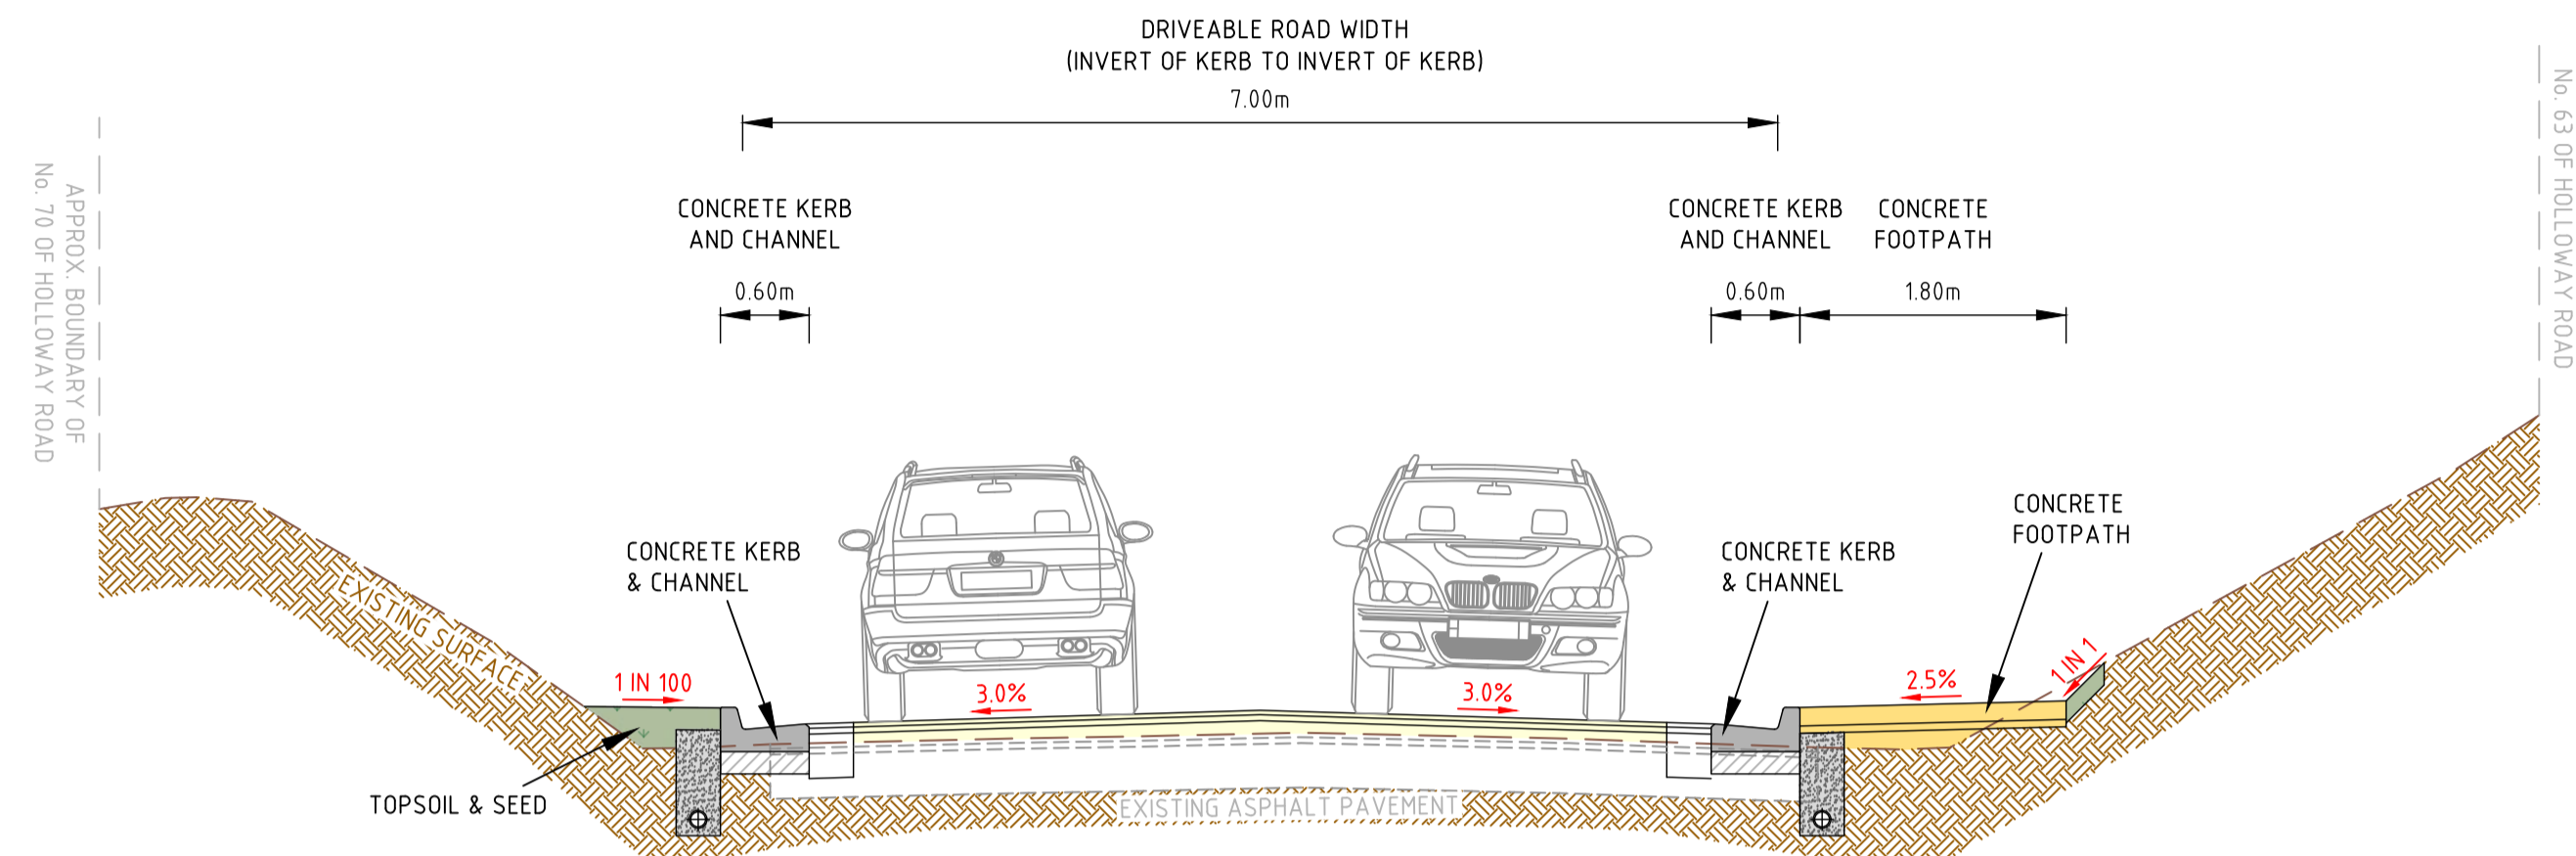

TYPICAL SECTION J-J

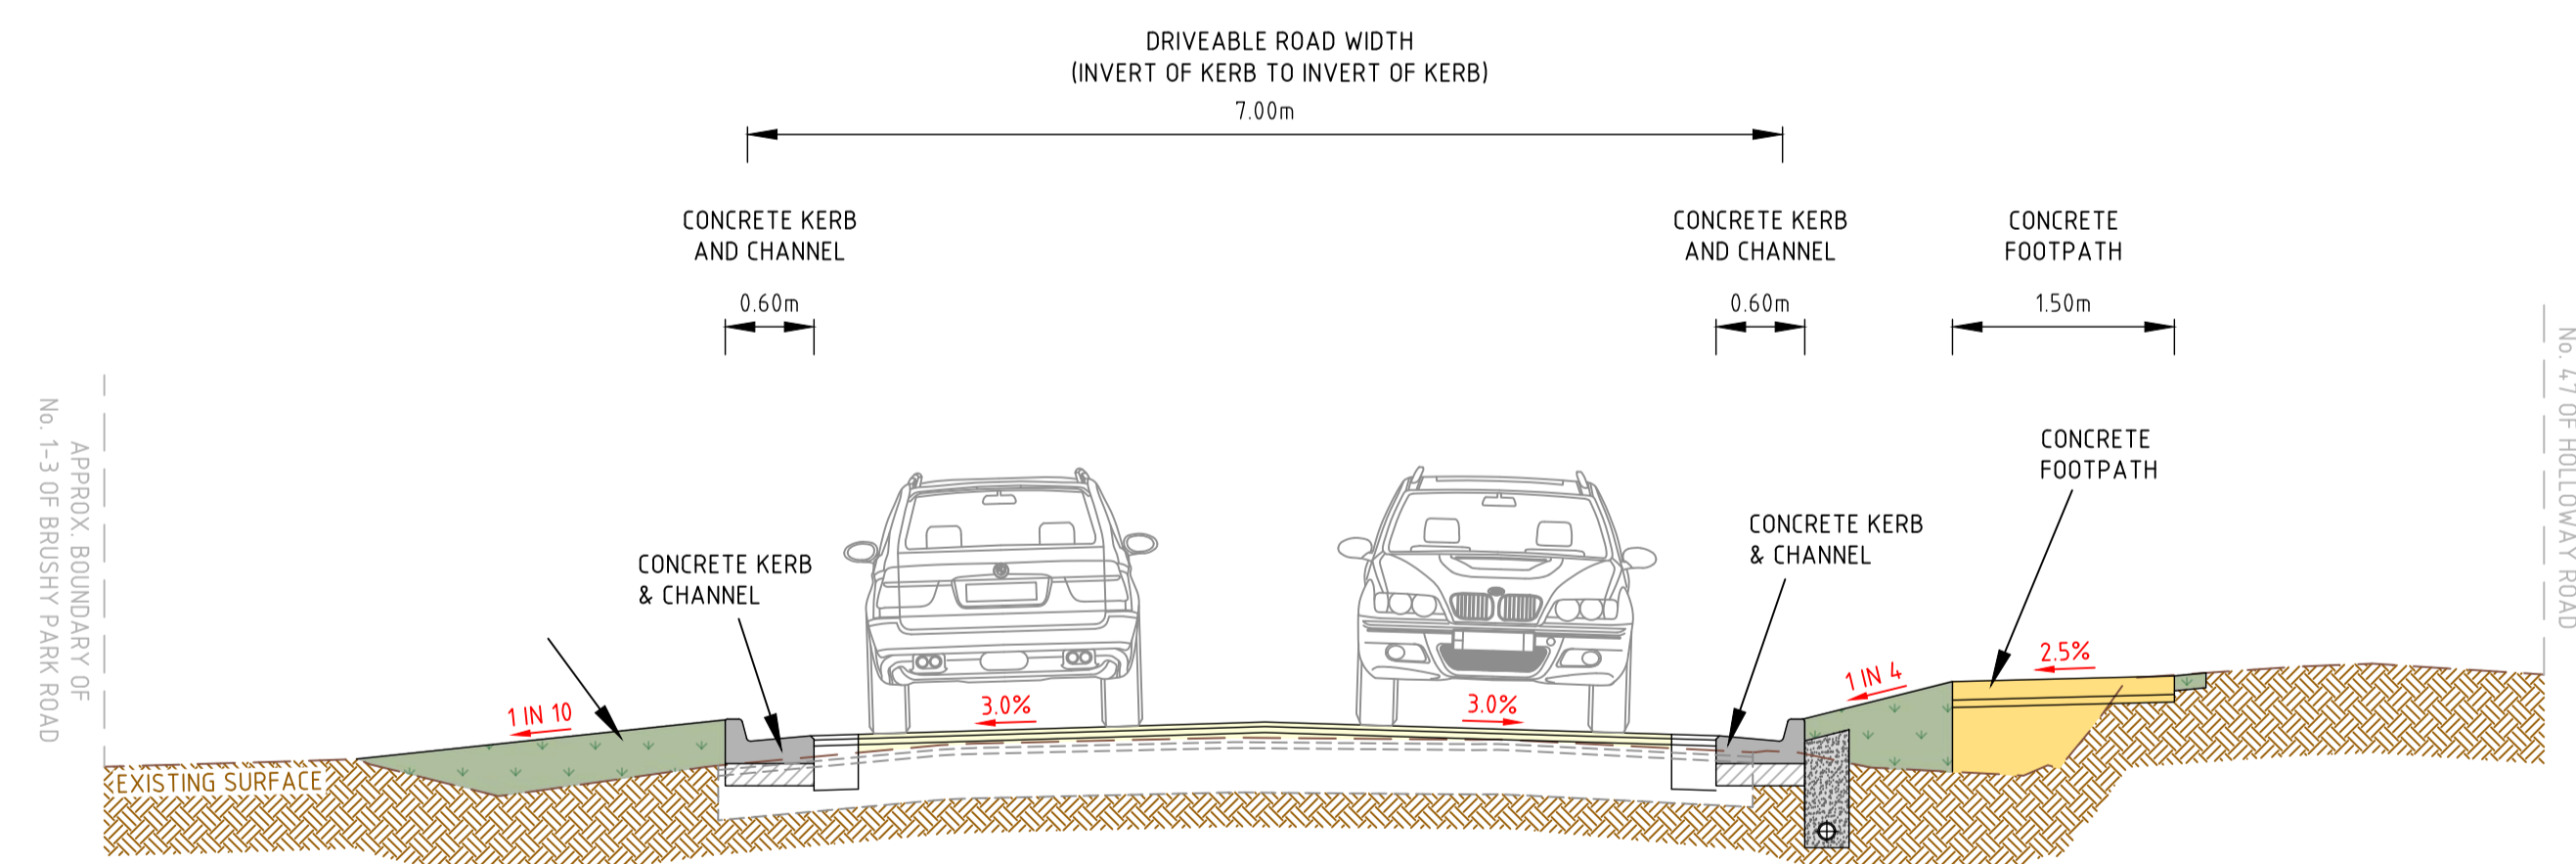

TYPICAL SECTION K-K



STAKEHOLDER CONSULTATION
 NOT FOR CONSTRUCTION

SC1	STAKEHOLDER CONSULTATION PLAN	20-11-2024	KC	KC	
REV	DESCRIPTION	DATE	INIT	APP	

THIS DRAWING IS COPYRIGHT TO FMG ENGINEERING. NO PART OF THIS DRAWING, INCLUDING THE WHOLE OR PART, SHALL BE USED FOR ANY PURPOSE OR SITE OTHER THAN WHICH IT WAS PREPARED, NOR BY ANY THIRD PARTY, WITHOUT THE PRIOR WRITTEN CONSENT OF FMG ENGINEERING.

CONTRACTORS MUST SET OUT ALL WORK AND VERIFY ALL CONDITIONS, LEVELS AND DIMENSIONS ON SITE PRIOR TO COMMENCEMENT OF ANY WORK OR MAKING OF ANY SHOP DRAWINGS WHICH MUST BE SUBMITTED AND APPROVED PRIOR TO ANY MANUFACTURE.

ALL WORK MUST BE EXECUTED IN ACCORDANCE WITH THE RULES, REGULATIONS, BY LAWS AND REQUIREMENTS OF ALL AUTHORITIES HAVING JURISDICTION OVER ANY PART OF THE WORK.

ELECTRONIC COPIES OF THIS DRAWING ARE NOT TO BE USED FOR DIMENSIONAL SETOUT.

CLIENT



ORIENTATION



HEIGHT DATUM

AHD
 COORDINATE DATUM
 MGA 20 ZONE 55
 SURVEY DATE
 NOVEMBER 2023
 AERIAL IMAGE DATE
 12-02-2022

FMG 50 YEARS
 ENGINEERING FORWARD THINKING
 P 03 9815 7600 2 Domville Ave, Hawthorn VIC 3122
fmgeengineering.com.au | P 1300 975 878 | ABN 58 083 071 185
 ISO 9001 Quality Management System | ISO 45001 OH&S Management System

ADELAIDE
 MELBOURNE
 SYDNEY
 BRISBANE

CLIENT

MAROONDAH CITY COUNCIL
 PROJECT TITLE
ROAD AND DRAINAGE RECONSTRUCTION WORKS
 SITE ADDRESS
 HOLLOWAY ROAD
 CROYDON NORTH, VIC, 3136
 DRAWING TITLE
TYPICAL SECTIONS J-J, AND K-K

DESIGNED	-	DRAWN	EW
CHECKED	KC	No. OF SHEETS	16
SCALE	1:50@A1	DATE STARTED	20.11.2024
SITE ID & JOB No.	S65864-287037	REV.	
DRAWING No.	C016	SC1	